
GARFIELD AVENUE GROUP OF SITES CARTERET AVENUE CONSTRUCTION DRAWINGS

PPG JERSEY CITY, HUDSON COUNTY, NEW JERSEY 60580814

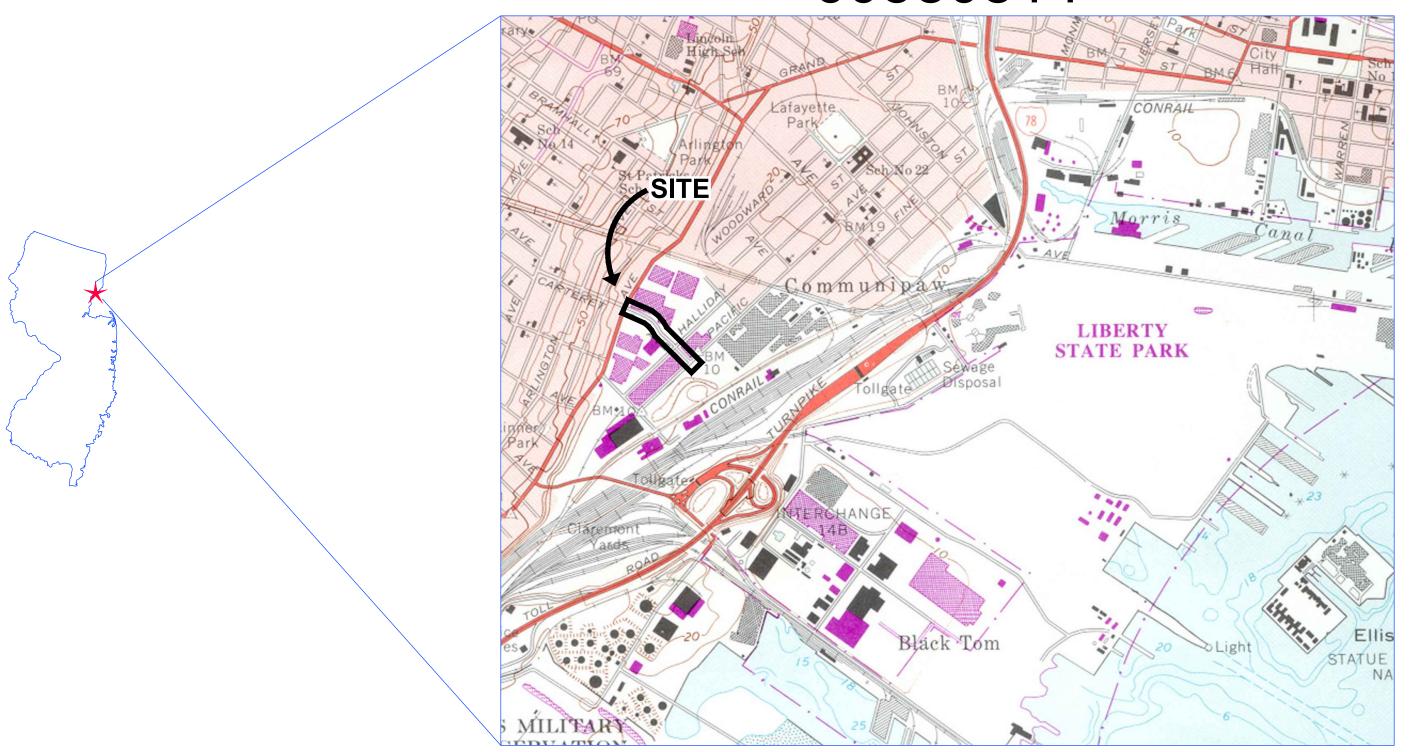

PREPARED BY:



AECOM 30 Knightsbridge Road, Suite 520 Piscataway, NJ 08854

ISSUED FOR CONSTRUCTION

ma am	SHEET	SHEET TITLE		SHEET	SHEET TITLE	SHEET		SHEET TITLE
1040	T-01	COVER SHEET	REV.1 06/05/2019					
Design	G-01	GENERAL NOTES AND LEGEND	REV.1 06/05/2019					
30%	C-01.1	EXISTING CONDITIONS PLAN (SHEET 1 OF 2)	REV.1 06/05/2019					
nne	C-01.2	EXISTING CONDITIONS PLAN (SHEET 2 OF 2)	REV.0 04/24/2019	^				
10 Ave	C-02.1	SITE PREPARATION AND EROSION CONTROL PLAN (SHEET 1 OF 2)	REV.1 06/05/2019	71\				
Sartie	C-02.2	SITE PREPARATION AND EROSION CONTROL PLAN (SHEET 2 OF 2)	REV.0 04/24/2019					
tries	C-03.1	EXCAVATION PLAN (SHEET 1 OF 2)	REV.1 06/05/2019	1				
Indus	C-03.2	EXCAVATION PLAN (SHEET 2 OF 2)	REV.1 06/05/2019					
DHC	C-04.1	RESTORATION PLAN (SHEET 1 OF 2)	REV.0 04/24/2019					
Files	C-04.2	RESTORATION PLAN (SHEET 2 OF 2)	REV.0 04/24/2019	^				
oject	X-01.1	EXCAVATION CROSS SECTIONS (SHEET 1 OF 2)	REV.1 06/05/2019	<u></u>				
19 Pr	X-01.2	EXCAVATION CROSS SECTIONS (SHEET 2 OF 2)	REV.1 06/05/2019					
sm_Er	X-02.1	RESTORATION CROSS SECTIONS (SHEET 1 OF 2)	REV.0 04/24/2019					
bs Re	X-02.2	RESTORATION CROSS SECTIONS (SHEET 2 OF 2)	REV.0 04/24/2019					
15/10.	SOE1.1	SUPPORT OF EXCAVATION (SHEET 1 OF 2)	REV.0 04/24/2019					
Projec	SOE1.2	SUPPORT OF EXCAVATION (SHEET 2 OF 2)	REV.0 04/24/2019					
Jata /	SOE2	SUPPORT OF EXCAVATION CROSS SECTIONS (SHEET 1 OF 1)	REV.0 04/24/2019					
7 100	D-01	SITE PREPARATION AND EXCAVATION DETAILS (SHEET 1 OF 1)	REV.0 04/24/2019					
.h/1/fpc	D-02	SITE RESTORATION DETAILS (SHEET 1 OF 1)	REV.0 04/24/2019					
251			REV.0 04/24/2019			CURRENT	00/05/00/0	DRAWING T 01
File:						DATE	06/05/2019	NUMBER T-01