


File: A:\Rem\_Eng\Project Files\PPG Industries\Garfield Avenue\308 Design\BMP C-01.dwg Layout: PPG Site Prep User: warner Plotdate: Oct 10, 2014 - 2:49pm Xref's:



- NOTES:
1. CONTRACTOR IS RESPONSIBLE FOR LOCATING, DISCONNECTING, ABANDONING, AND/OR PROTECTING ALL UTILITIES WITHIN THE LIMIT OF WORK AS NEEDED.
  2. CONTRACTOR SHALL PRE-EXCAVATE SHEET PILE ALIGNMENTS TO LOCATE AND PROTECT ALL UTILITIES AND REMOVE ALL OBSTRUCTIONS TO 15 FEET BELOW GROUND SURFACE.
  3. CONTRACTOR TO CONSTRUCT AND PLACE CONSTRUCTION ENTRANCE, DECONTAMINATION PAD, AND STOCKPILES AS NECESSARY TO ACCOMMODATE EXCAVATION PHASING.

NOT FOR CONSTRUCTION

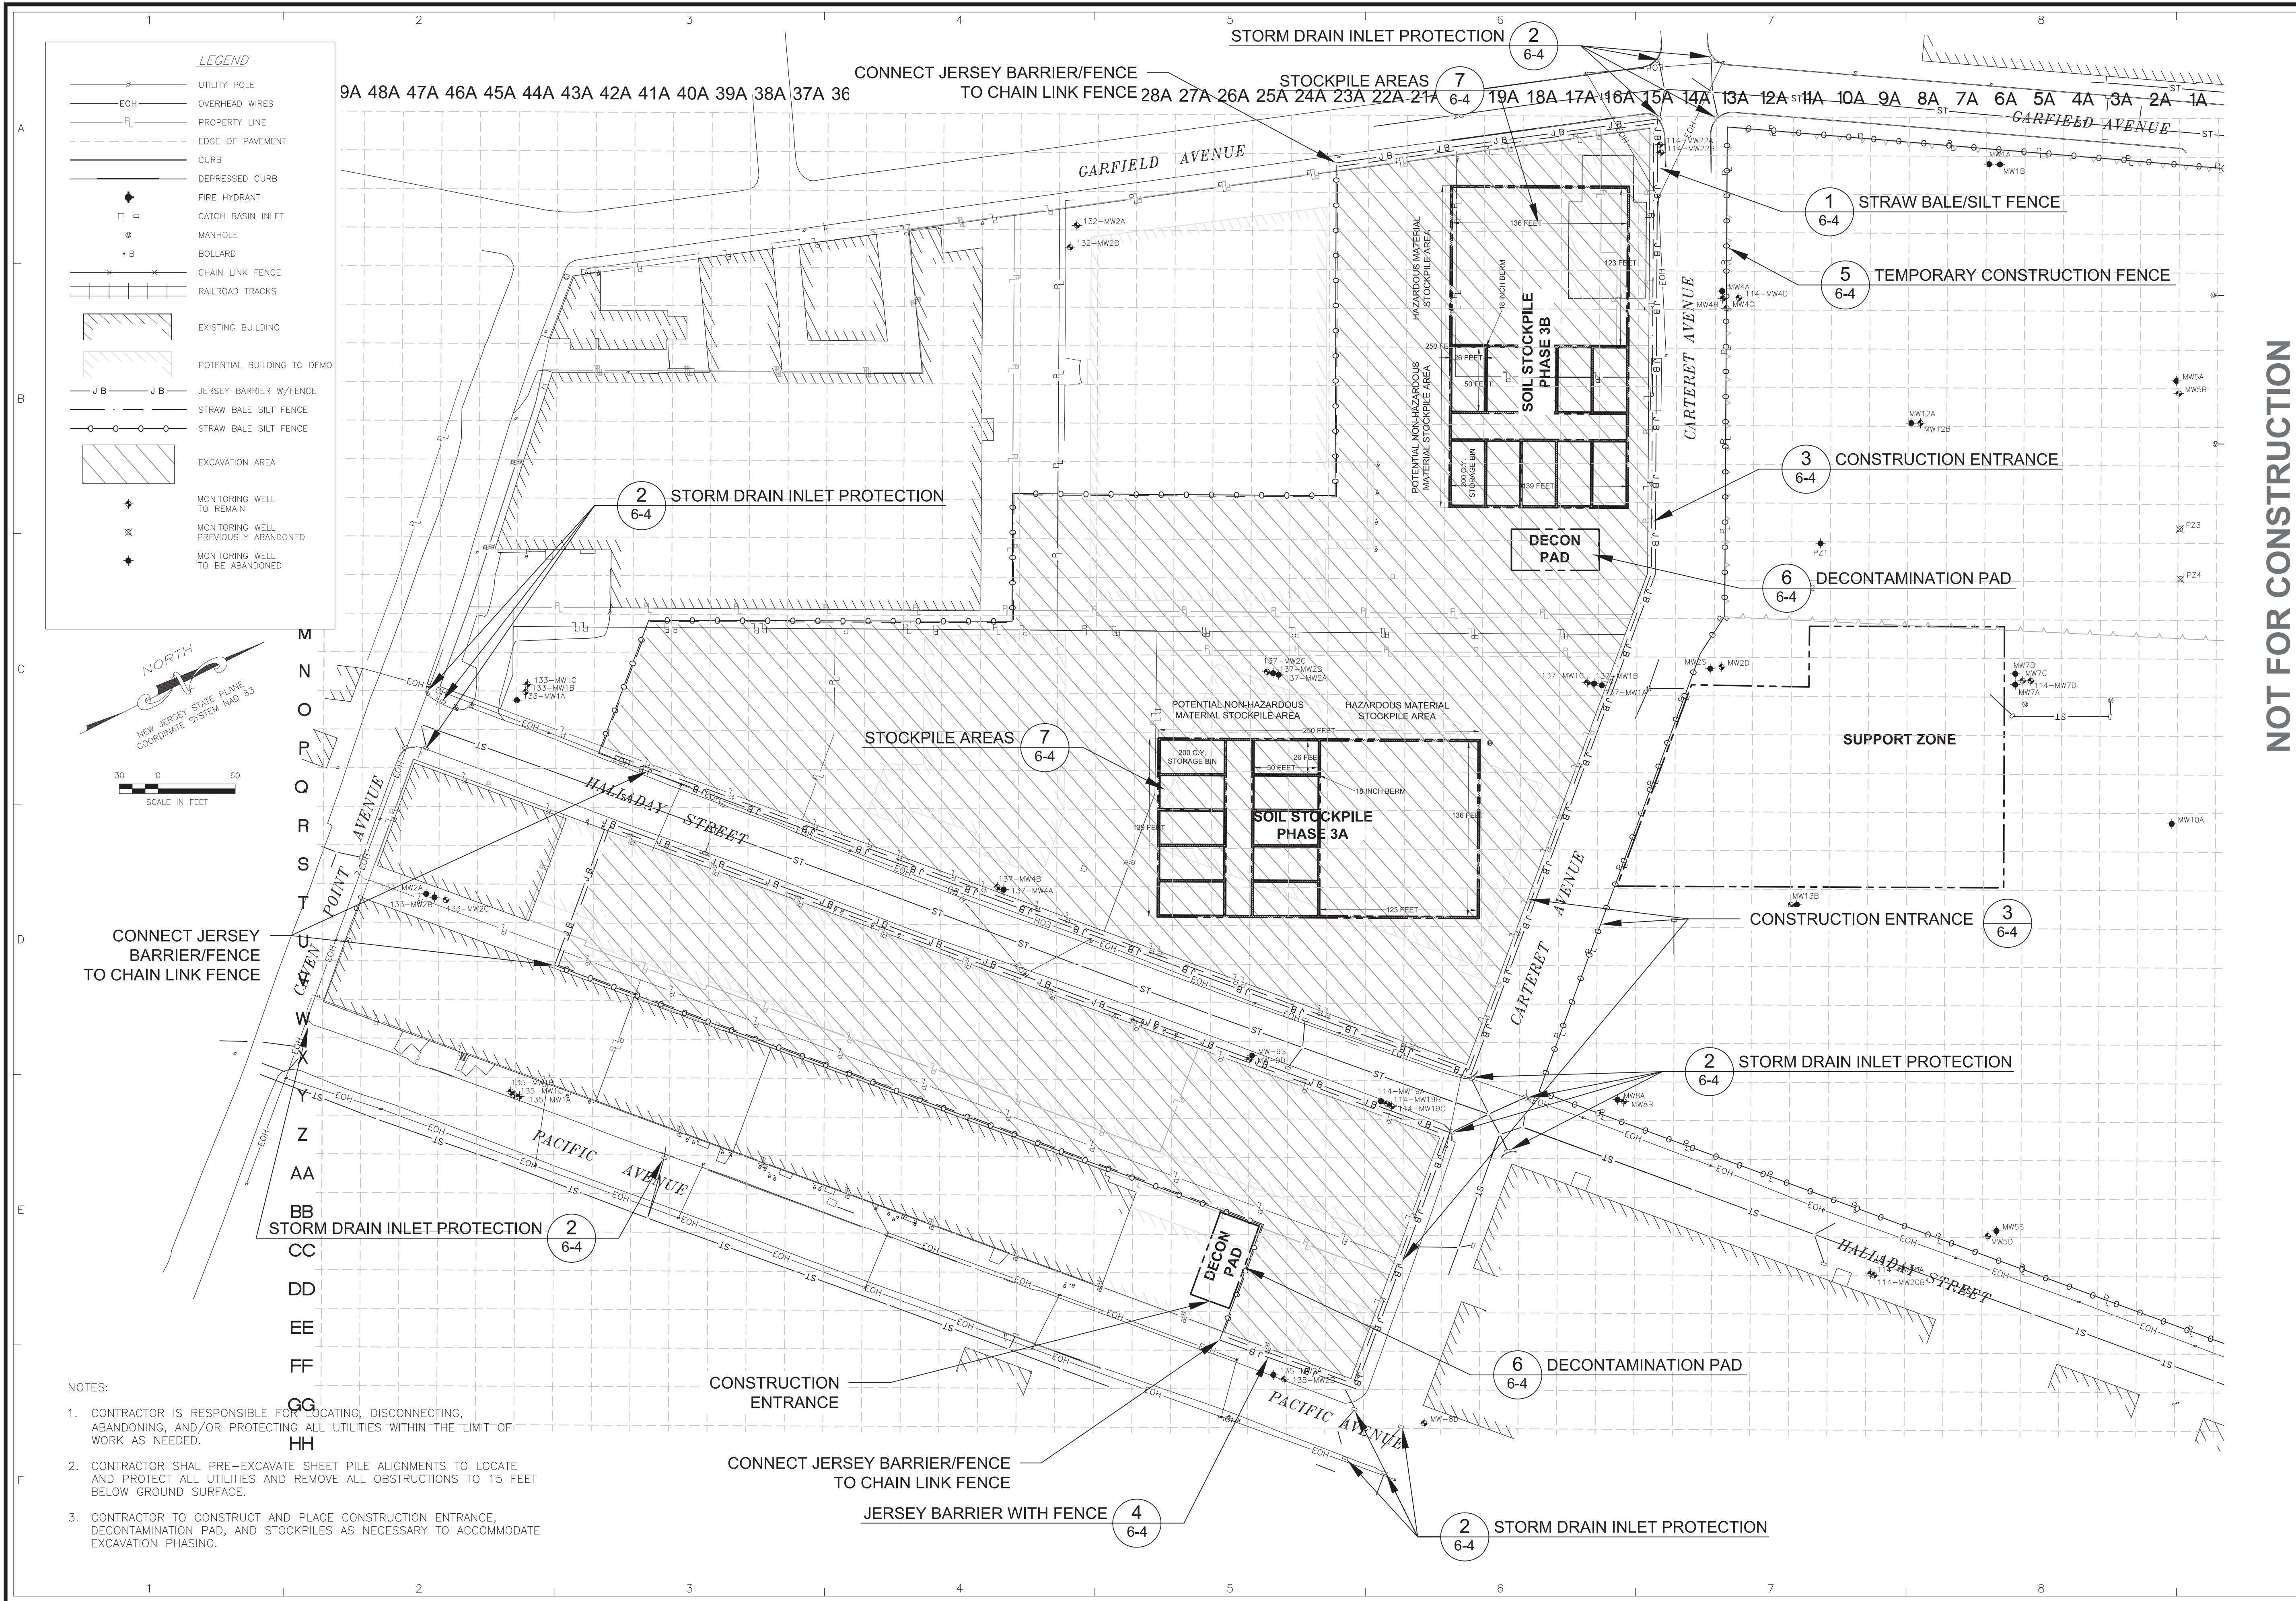

AECOM  
20 Poplar Avenue Road, Suite 620  
Piscataway, NJ 08854  
www.aecom.com

PPG INDUSTRIES  
GARFIELD AVENUE SITES  
JERSEY CITY, HUDSON COUNTY, NEW JERSEY

PROJ. NO.: 60190341.500A DATE: 10/10/14

CONCEPTUAL PHASE 3  
SITE PREPARATION  
AND EROSION CONTROL

REMEDIAL ACTION  
WORK PLAN

DRAWING NUMBER:  
6-3

SHEET NUMBER:

REVISION C

NO	DRWN/DATE	REVISION	CHKD/DATE	APPVD/DATE
C	RCW 10/10/14	FINAL RAMP EDITS	C.W.M.12/06/11	M.N.Q.12/07/11
B	R.M.T.12/06/11	NO DEF COMMENTS EDITS		
A	RCW 05/16/11	RAMP		