



File: s:\nem_eng\Project Files\PPG Industries\Garfield Avenue\RM_Design\Design\Cross-Sections\Cross-Sections_12-05-11.dwg Layout: M-M User: hnsir Plotted: May 22, 2012 - 1:04pm Ref's:



SITE LAYOUT AND CROSS SECTION LOCATIONS

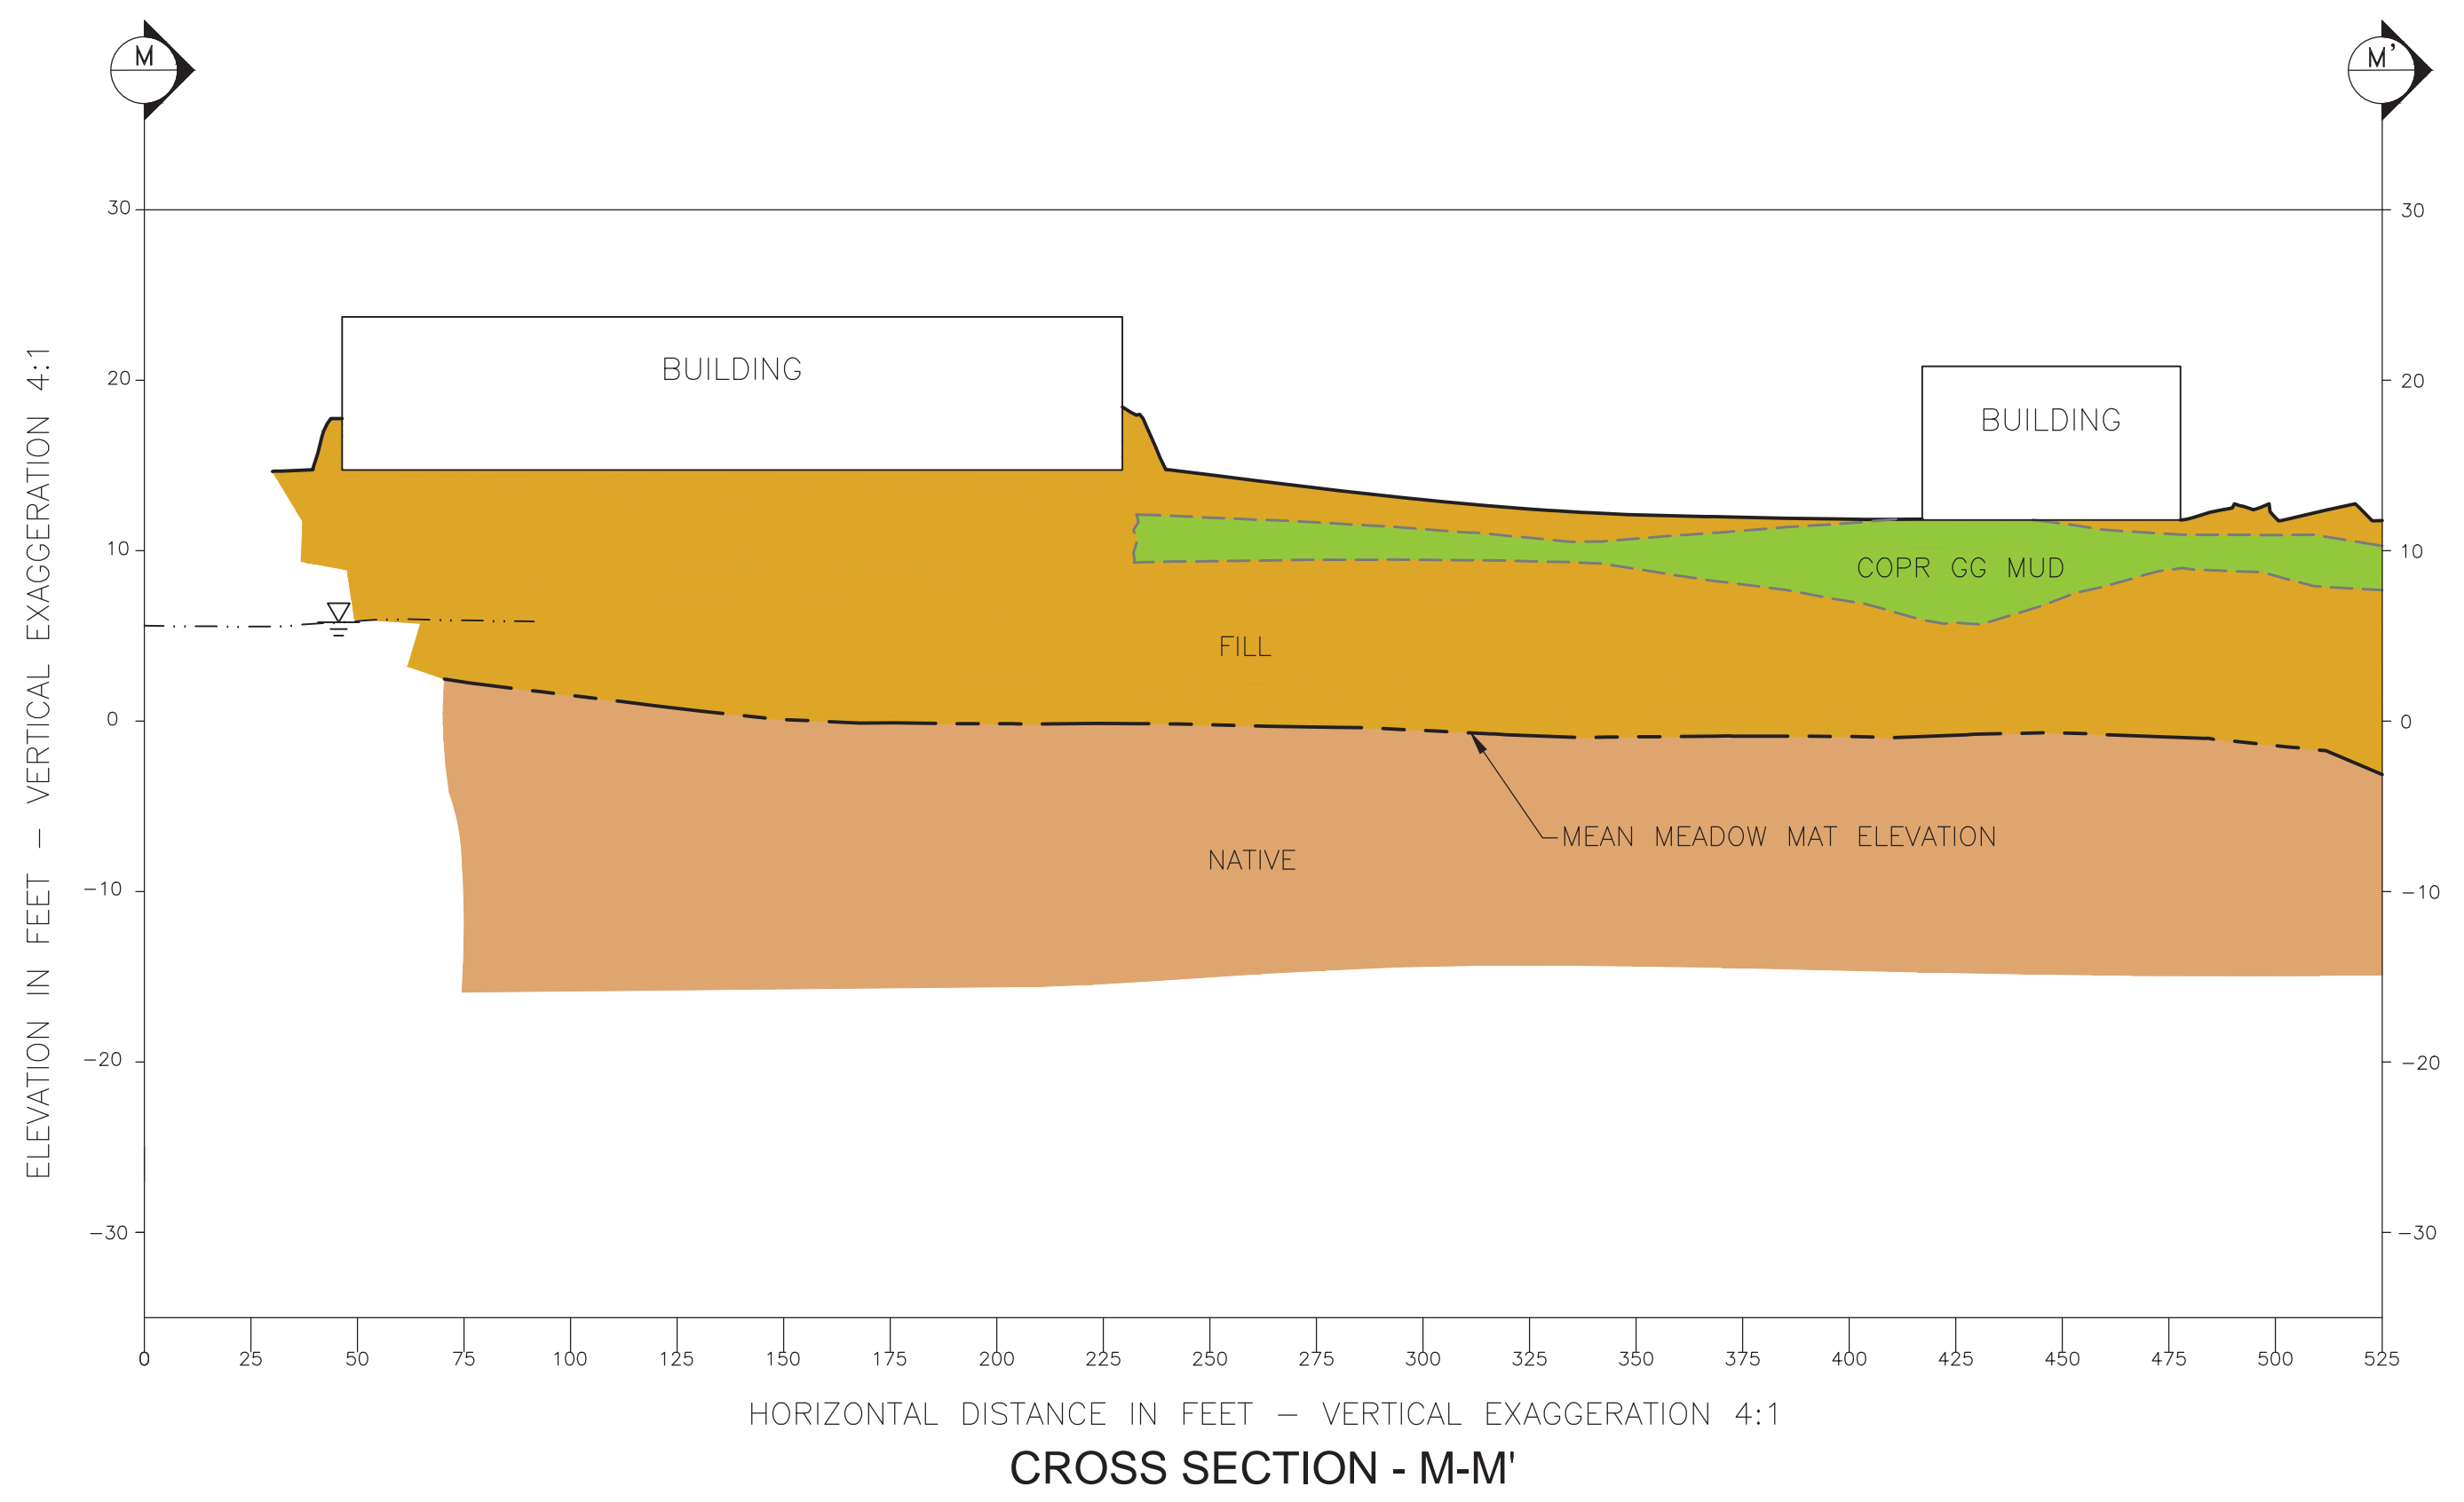

CROSS SECTION - M-M'

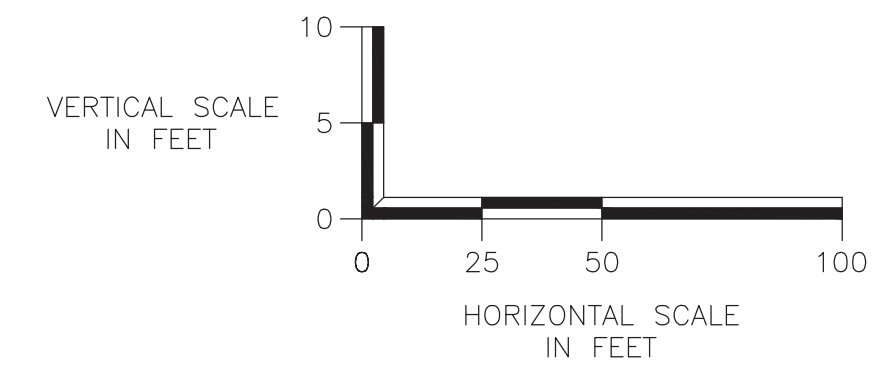

NOT FOR CONSTRUCTION

NO	DRWN/DATE	REVISION	CHKD/DATE	APPVD/DATE
A	R.M.T/05/16/11	RAWP		

AECOM
30 Kingsbridge Road, Suite 520
 Piscataway, NJ 08854
 www.aecom.com

PPG INDUSTRIES
 GARFIELD AVENUE SITES
 JERSEY CITY, HUDSON COUNTY, NEW JERSEY

PROJ. NO.: 60190341.500A DATE: 05/16/11

CROSS SECTION M-M'
CONCEPTUAL REMEDIAL DESIGN

REMEDIAL ACTION
 WORK PLAN

DRAWING NUMBER:
1-16

SHEET NUMBER:
A

REVISION