










 






**LEGEND**


-  FENCE LINE
-  PROPERTY LINE
-  FORMER BUILDING PAD
-  EXISTING SHORING
-  EXISTING GRADE CONTOUR 2 FT.
-  EXISTING GRADE CONTOUR 0.5 FT.
-  CONNECTION TO SEWER
-  JERSEY BARRIER
-  INNER TANK PAD  
71.2 FT BY 101.2 FT  
ELEV 17.13
-  OUTER TANK PAD  
5' PERIMETER MIN  
ELEV 17.00
-  SECONDARY CONTAINMENT AREA  
PLACE 6" (MIN) DGA ON EXISTING  
CONCRETE PAD
-  ABOVE GRADE GWP CONNECTION
-  BELOW GRADE GWP CONNECTION




**SECTION: A-A'**

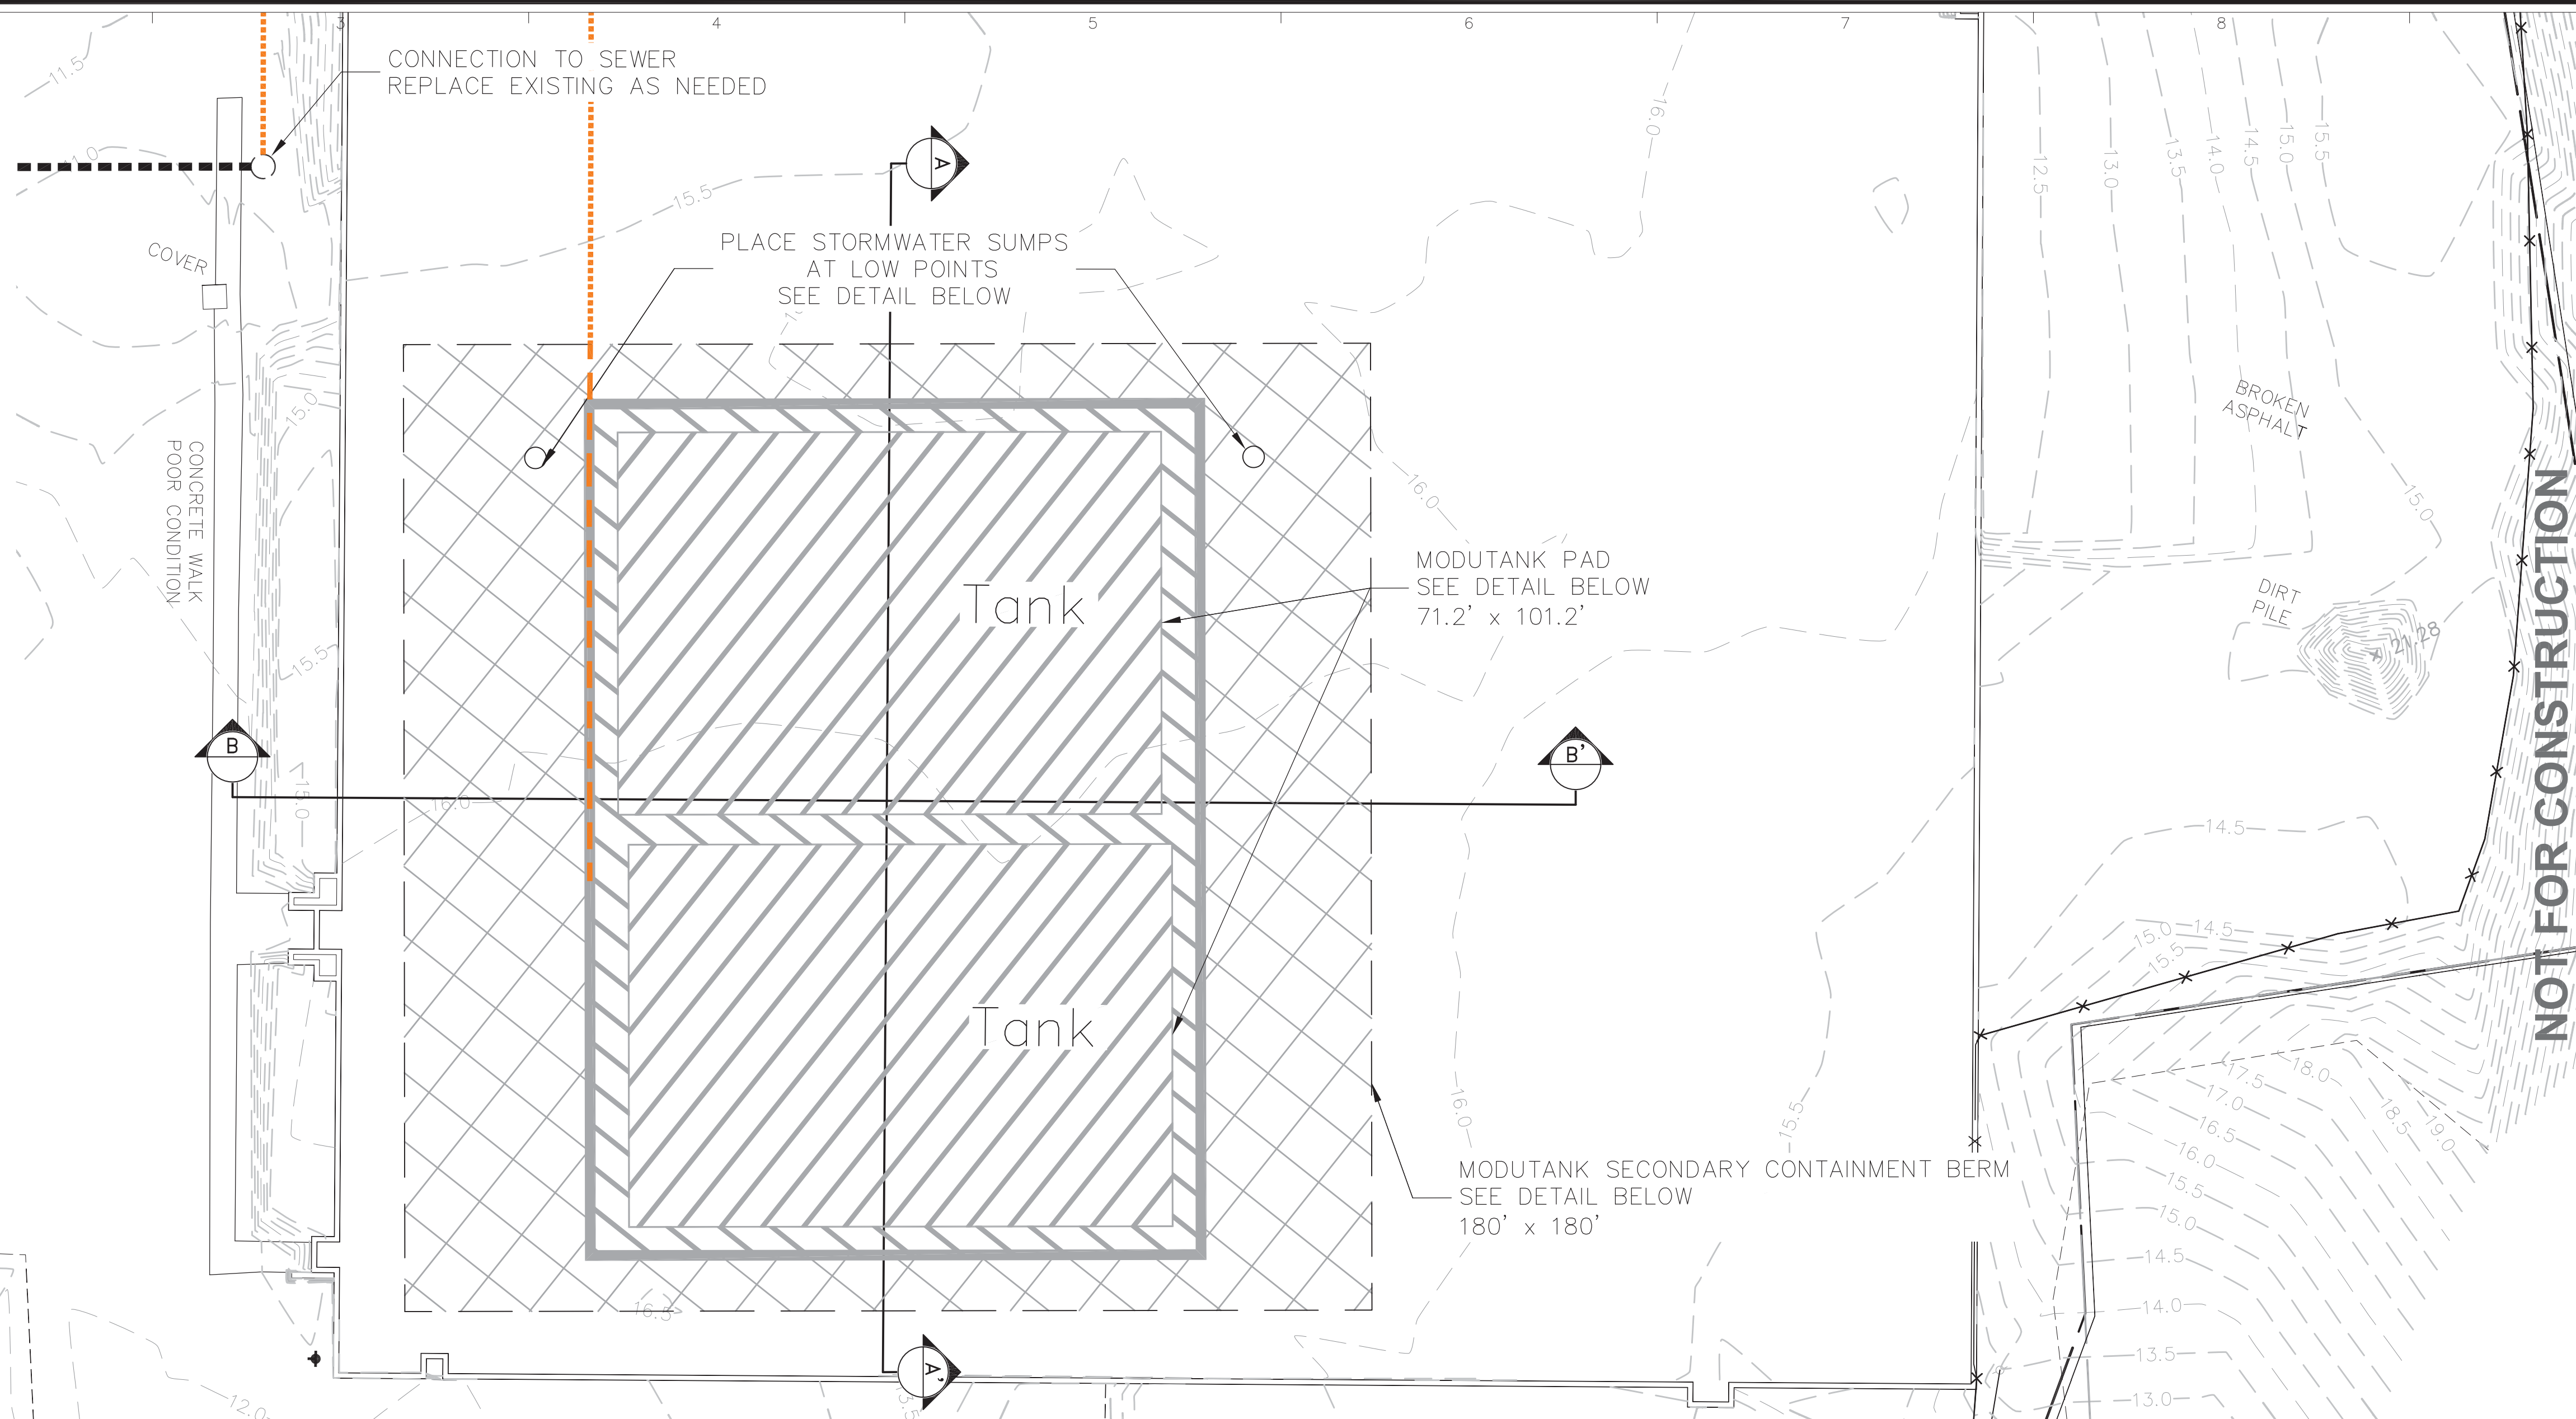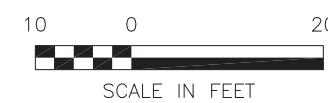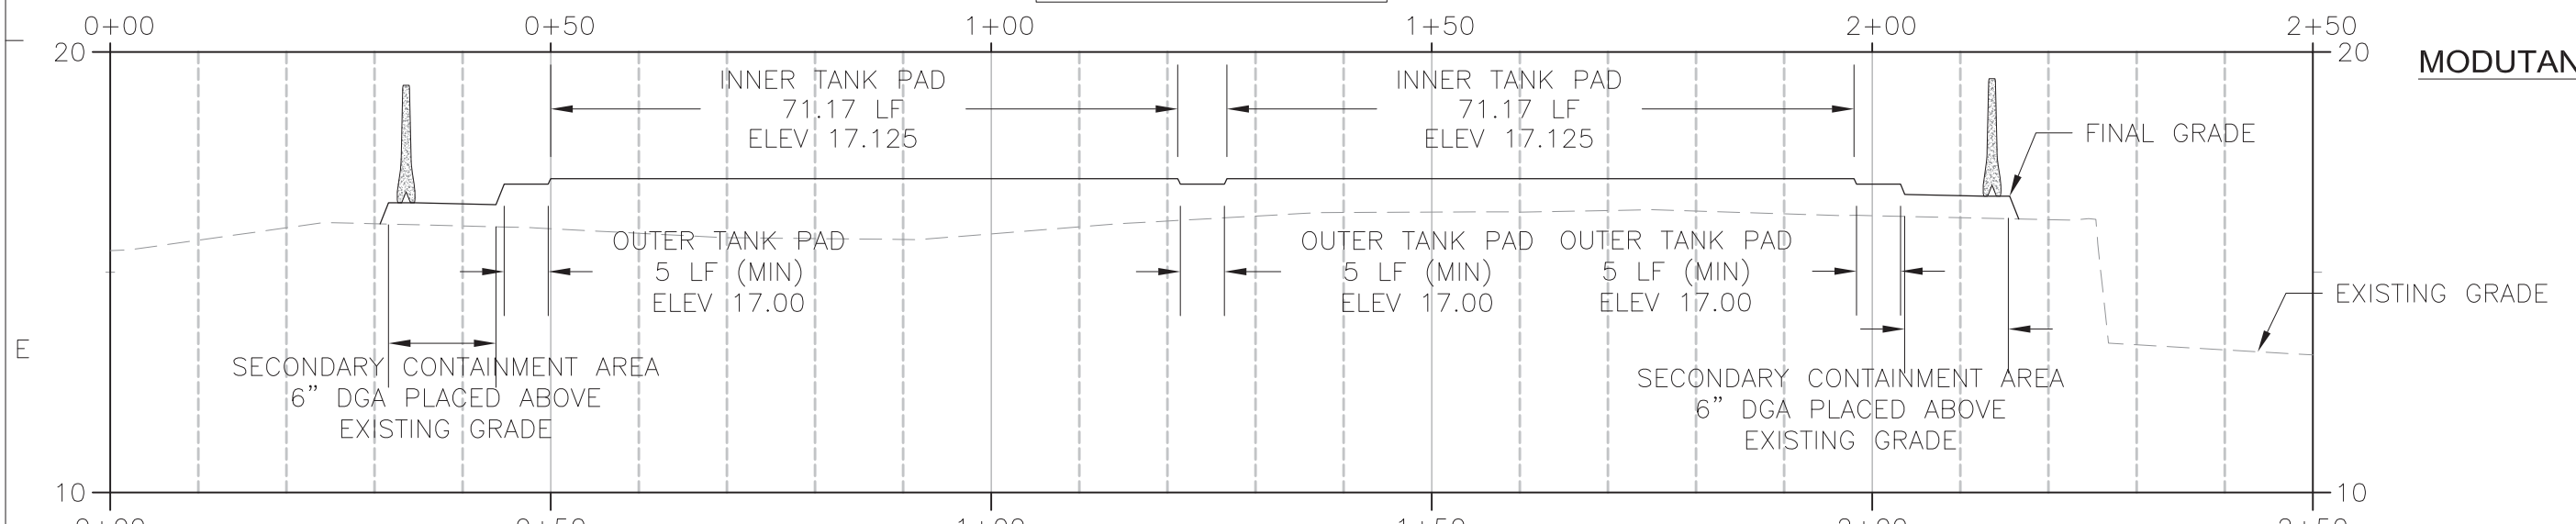


**MODUTANK SECONDARY CONTAINMENT CROSS SECTIONS**

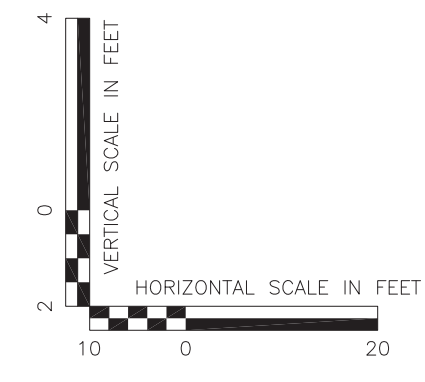


**SECTION: B-B'**

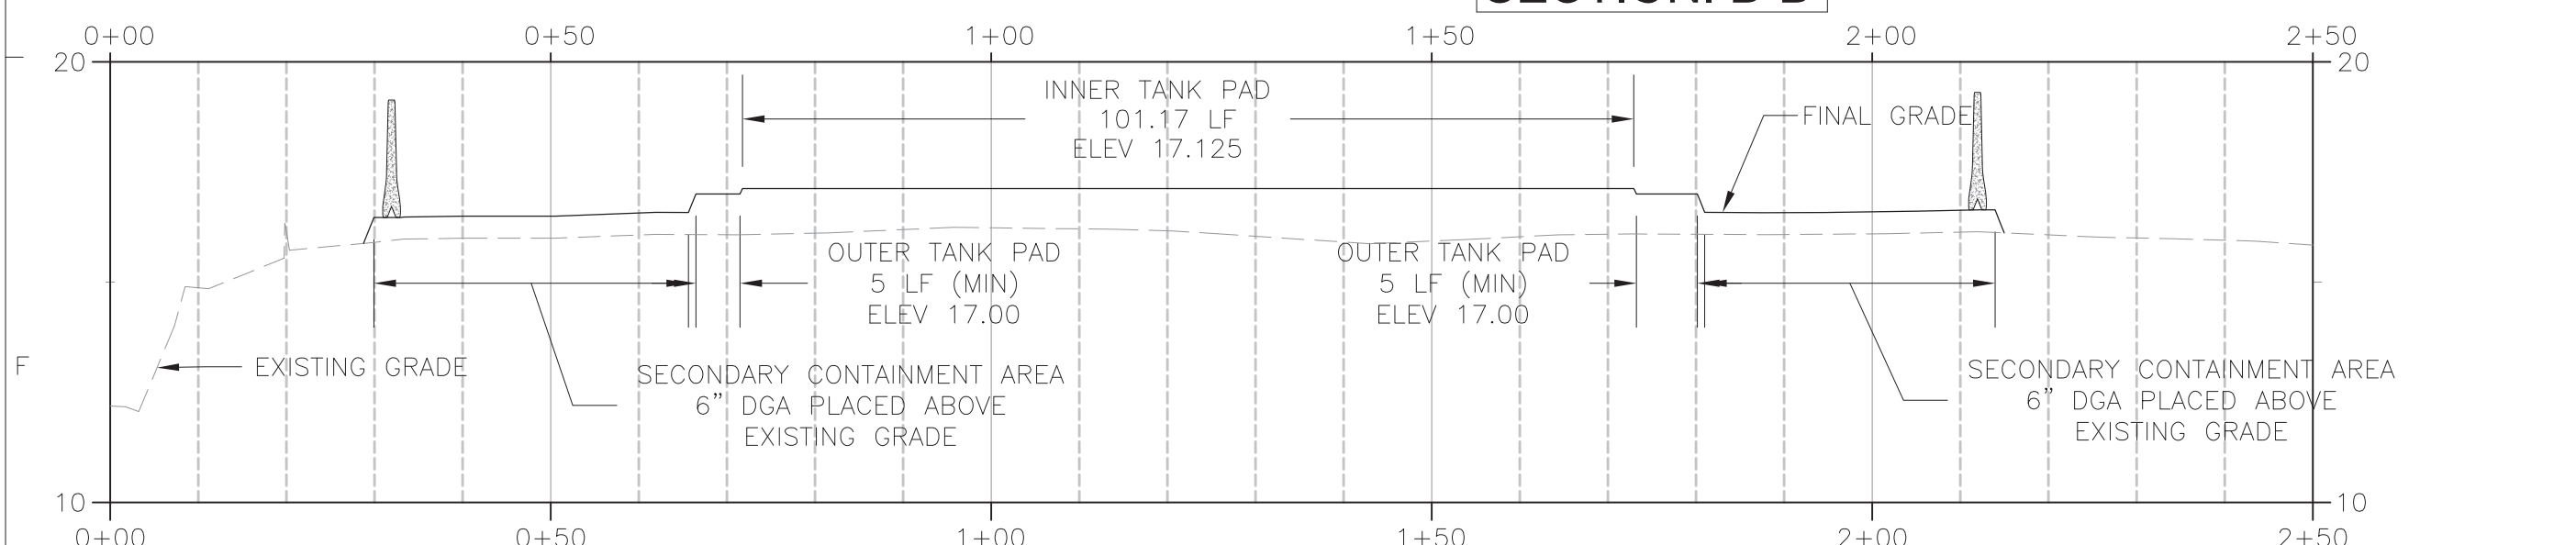


**MODUTANK SECONDARY CONTAINMENT BERM DETAIL**

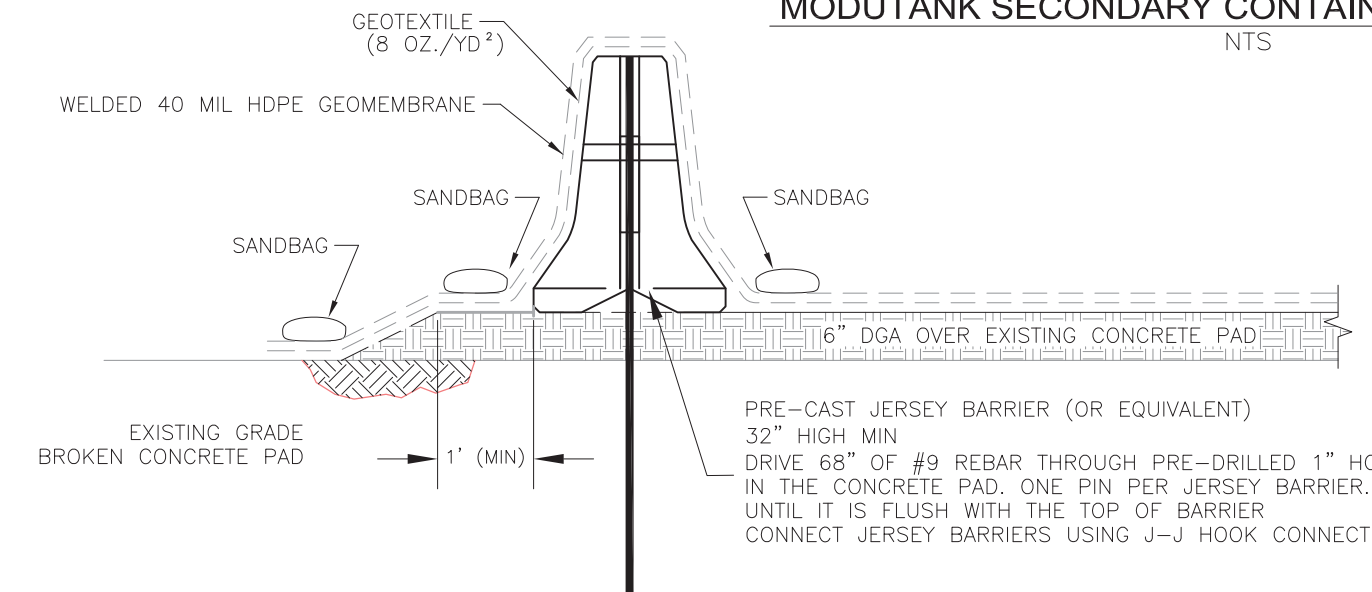

**MODUTANK TANK PAD DETAIL**

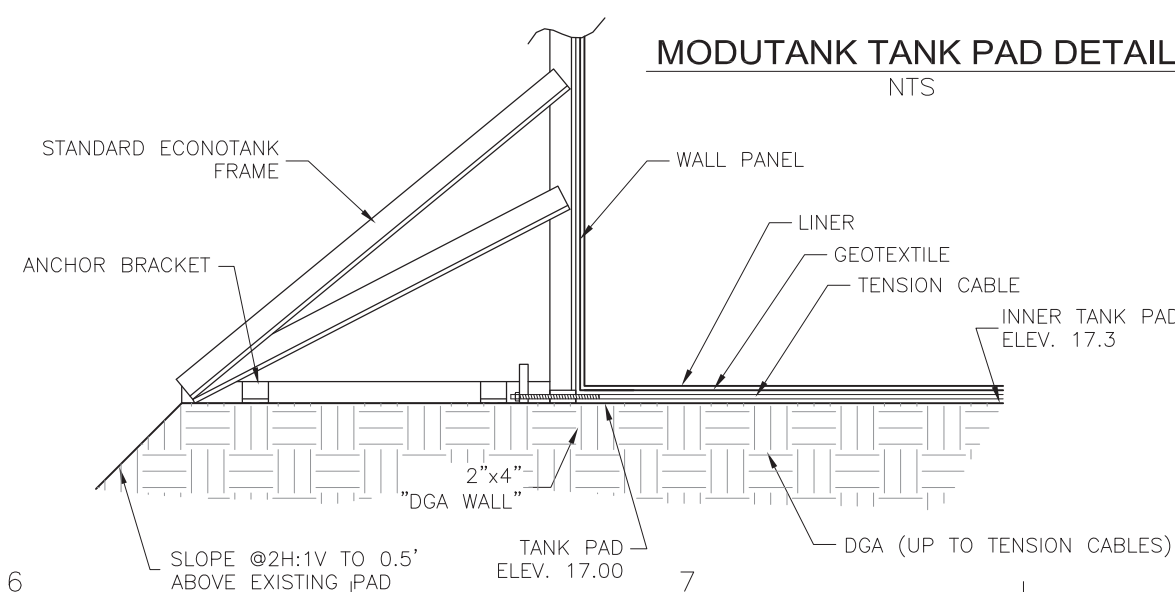

**STORMWATER SUMP DETAIL**

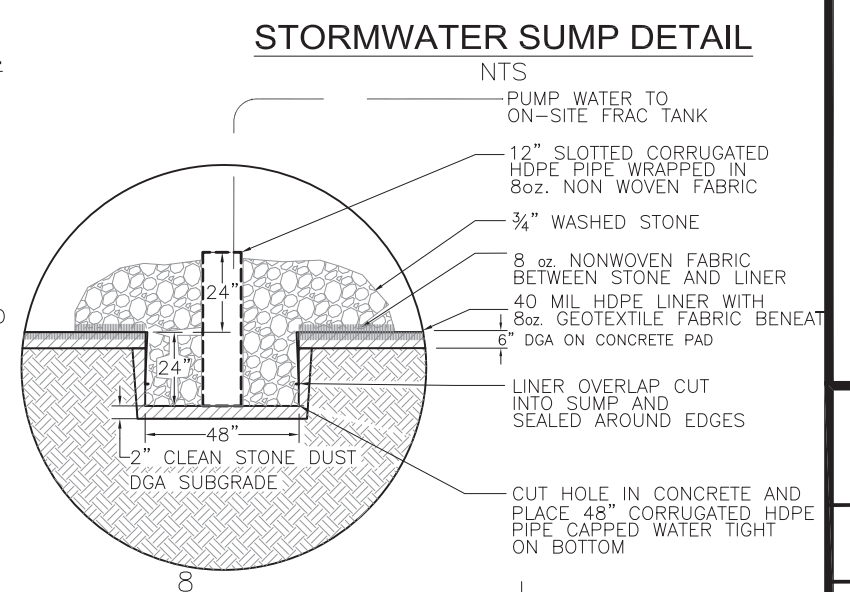

NO.	DRWN/DATE	REVISION	CHKD/DATE	APPVD/DATE
A	FCW 05/16/11	RAMP		
B	CCD 07/18/11	ISSUED FOR BID		
C	R.M.T.12/05/11	N.J. DEP. COMMENTS EDITS		
			C.W.M.12/05/11	H.N.Q.12/06/11

**AECOM**  
 20 Mohrland Road, Suite 420  
 Piscataway, NJ 08854  
 www.aecom.com

PPG INDUSTRIES  
 GARFIELD AVE. SITES  
 JERSEY CITY, HUDSON COUNTY, NEW JERSEY

PROJ. NO.: 60190341.500A DATE: 07/18/11

**WATER TREATMENT SYSTEM  
 MODUTANK  
 SECONDARY CONTAINMENT**

DRAWING NUMBER:  
**7-2**

SHEET NUMBER:  
**2 of 2**

REVISION **C**

File: A:\New\_Eng\Project Files\PPG Industries\Garfield Avenue\2011\WTS Secondary Containment Plan (09-09-11)\dwg Layout\_D-1\_Ultra\_inscr\_Plotter6\_May 22, 2012 - 11:08am .rvt.s