


File: s:\nem\_eng\Project Files\PPG Industries\Garfield Avenue\RM Design\Design\Cross-Sections\Cross-Sections 12-05-11.dwg Layout: F-F User: muser Plotter: May 22, 2012 - 10:03pm Xref's:



SITE LAYOUT AND CROSS SECTION LOCATIONS

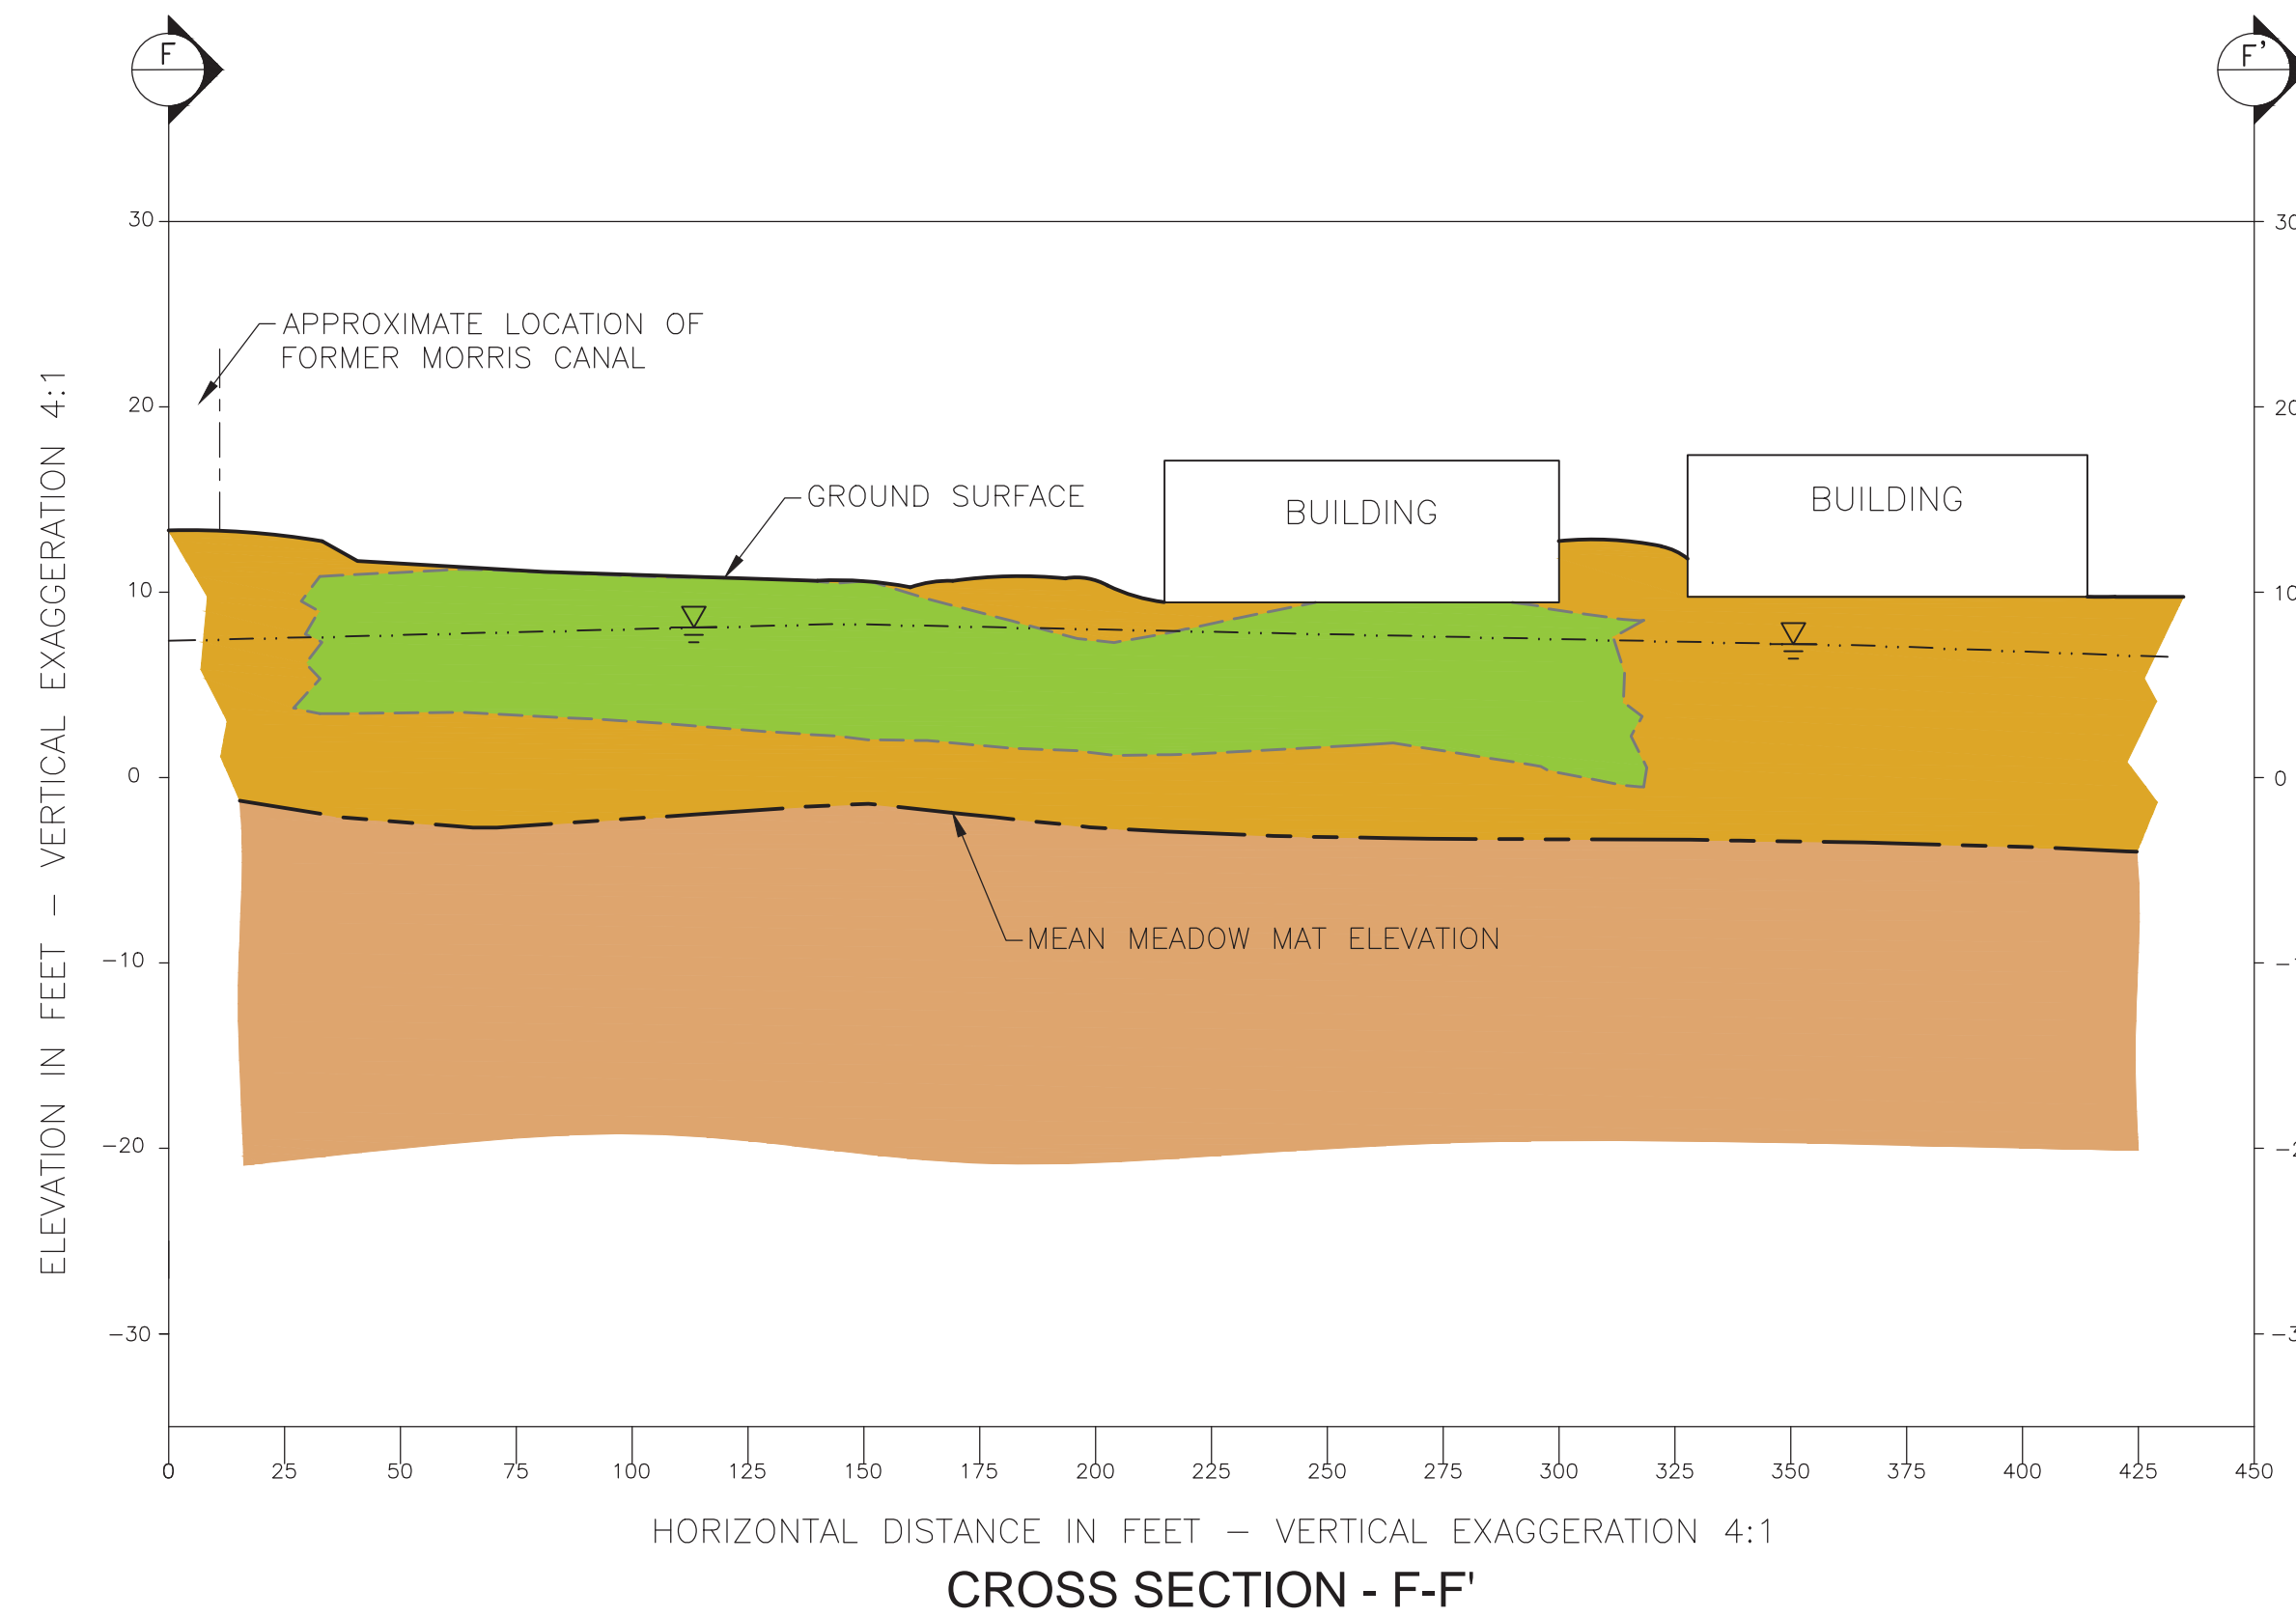

CROSS SECTION - F-F'

**NOT FOR CONSTRUCTION**



PPG INDUSTRIES  
GARFIELD AVENUE SITES  
JERSEY CITY, HUDSON COUNTY, NEW JERSEY

PROJ. NO.: 60190341.500A DATE: 05/16/11

**CROSS SECTION F-F'**  
**CONCEPTUAL REMEDIAL DESIGN**

REMEDIAL ACTION  
WORK PLAN

DRAWING NUMBER:  
**1-9**

SHEET NUMBER:  
REVISION **A**

NO	DRWN/DATE	REVISION	CHKD/DATE	APPVD/DATE
A	R.M.T/05/16/11	RAWP		