



File: s:\Rem\_Eng\Project Files\PPG Industries\Garfield Avenue\REM Design\Design\Cross-Sections\Cross-Sections 1P-05-11.dwg Layout: C-C User: wisner Plotter: May 22, 2012 - 1:03pm 1/15

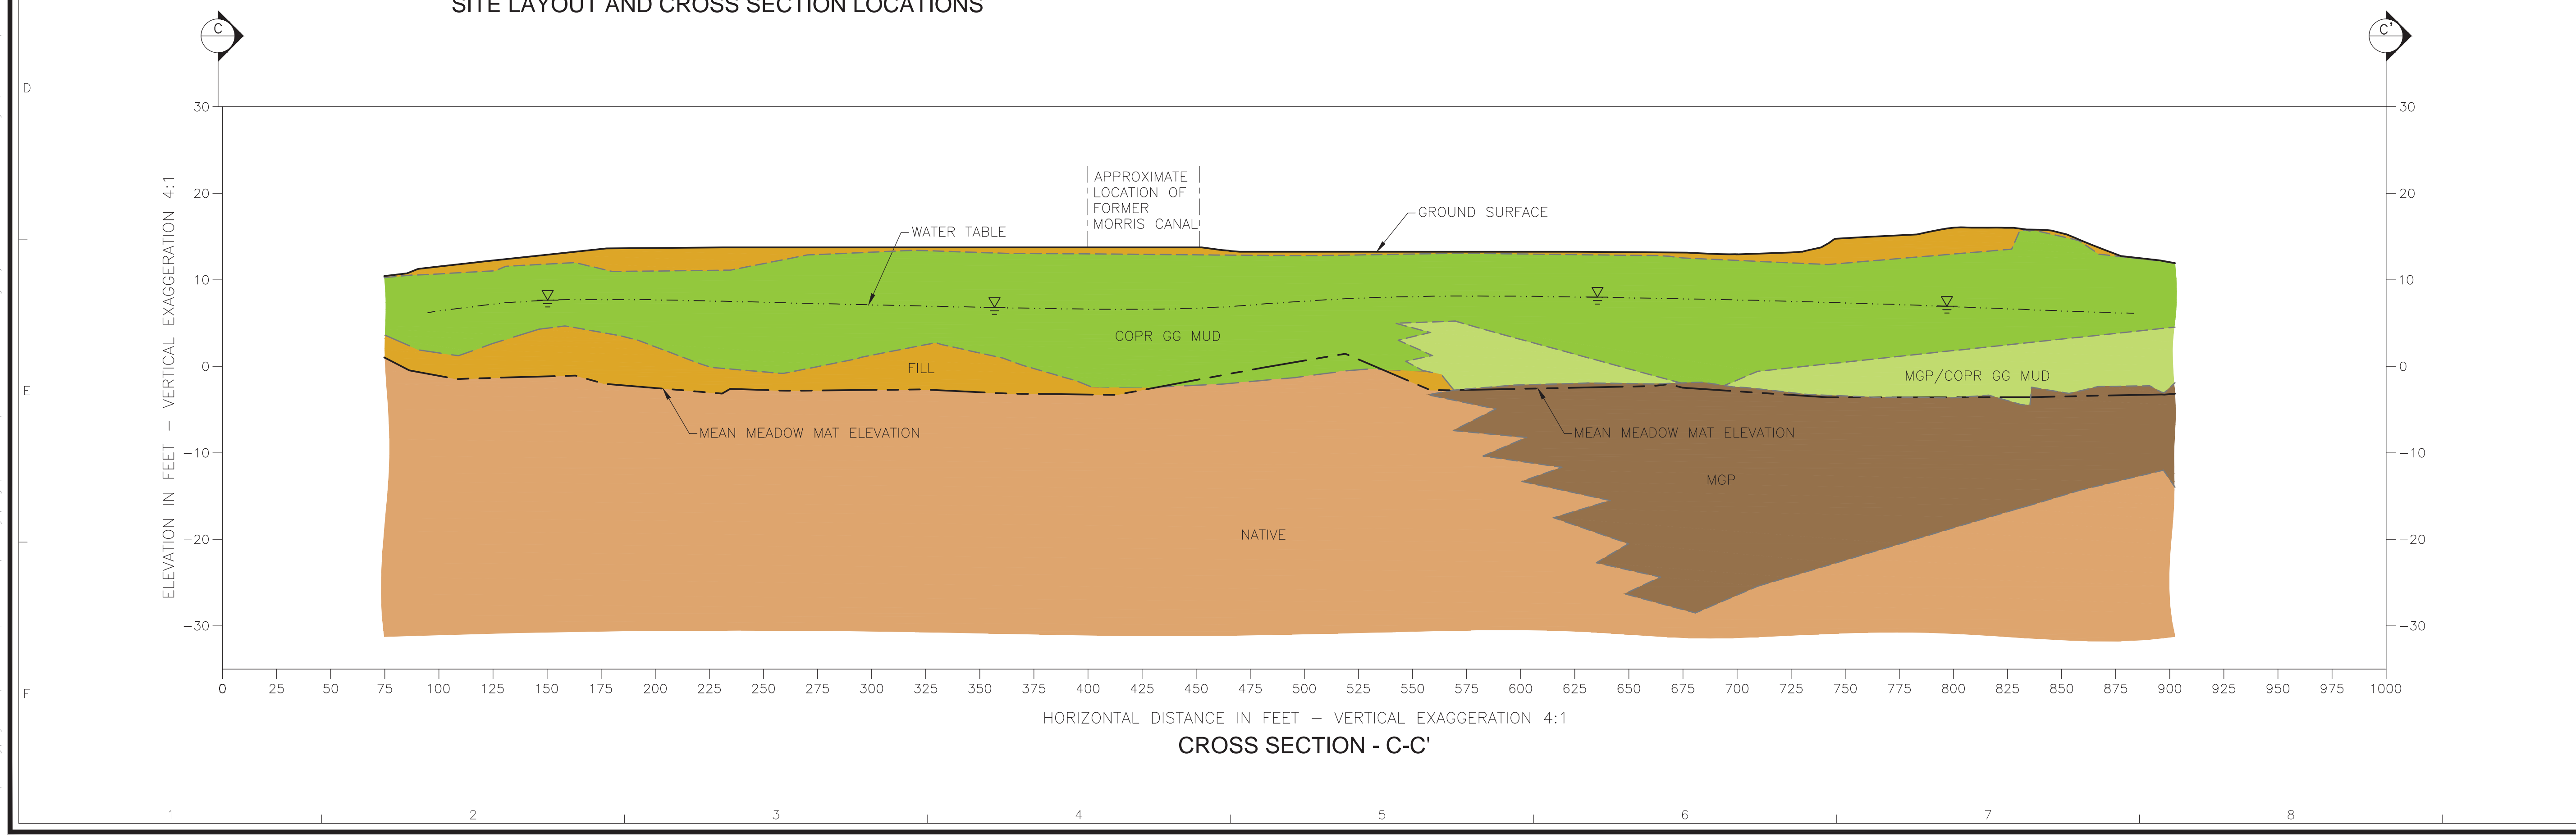

SITE LAYOUT AND CROSS SECTION LOCATIONS

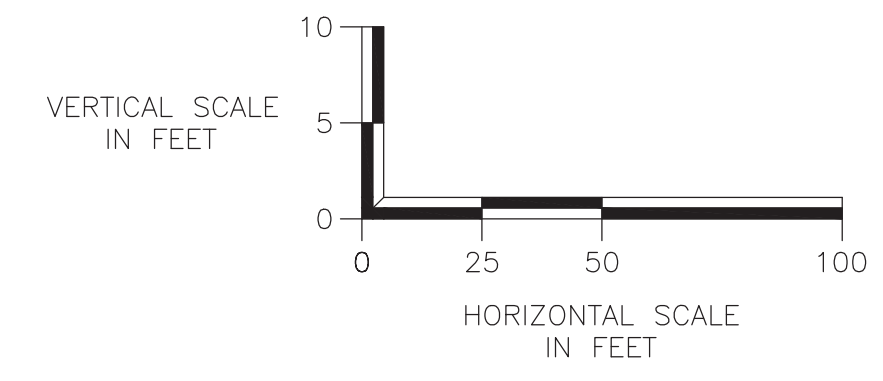

**NOT FOR CONSTRUCTION**

**AECOM**  
30 Kingsbridge Road, Suite 620  
 Parsippany, NJ 08854  
 www.aecom.com

PPG INDUSTRIES  
 GARFIELD AVENUE SITES  
 JERSEY CITY, HUDSON COUNTY, NEW JERSEY

PROJ. NO.: 60190341-500A DATE: 05/16/11

**CROSS SECTION C-C'**  
**CONCEPTUAL REMEDIAL DESIGN**

REMEDIAL ACTION  
 WORK PLAN

DRAWING NUMBER:	1-6
SHEET NUMBER:	A
REVISION:	A

NO	DRW/DATE	REVISION	CHKD/DATE	APPV/DATE
1	A	R.M.T/05/16/11	RAWP	