



CROSS SECTION LOCATION MAP
NOT TO SCALE

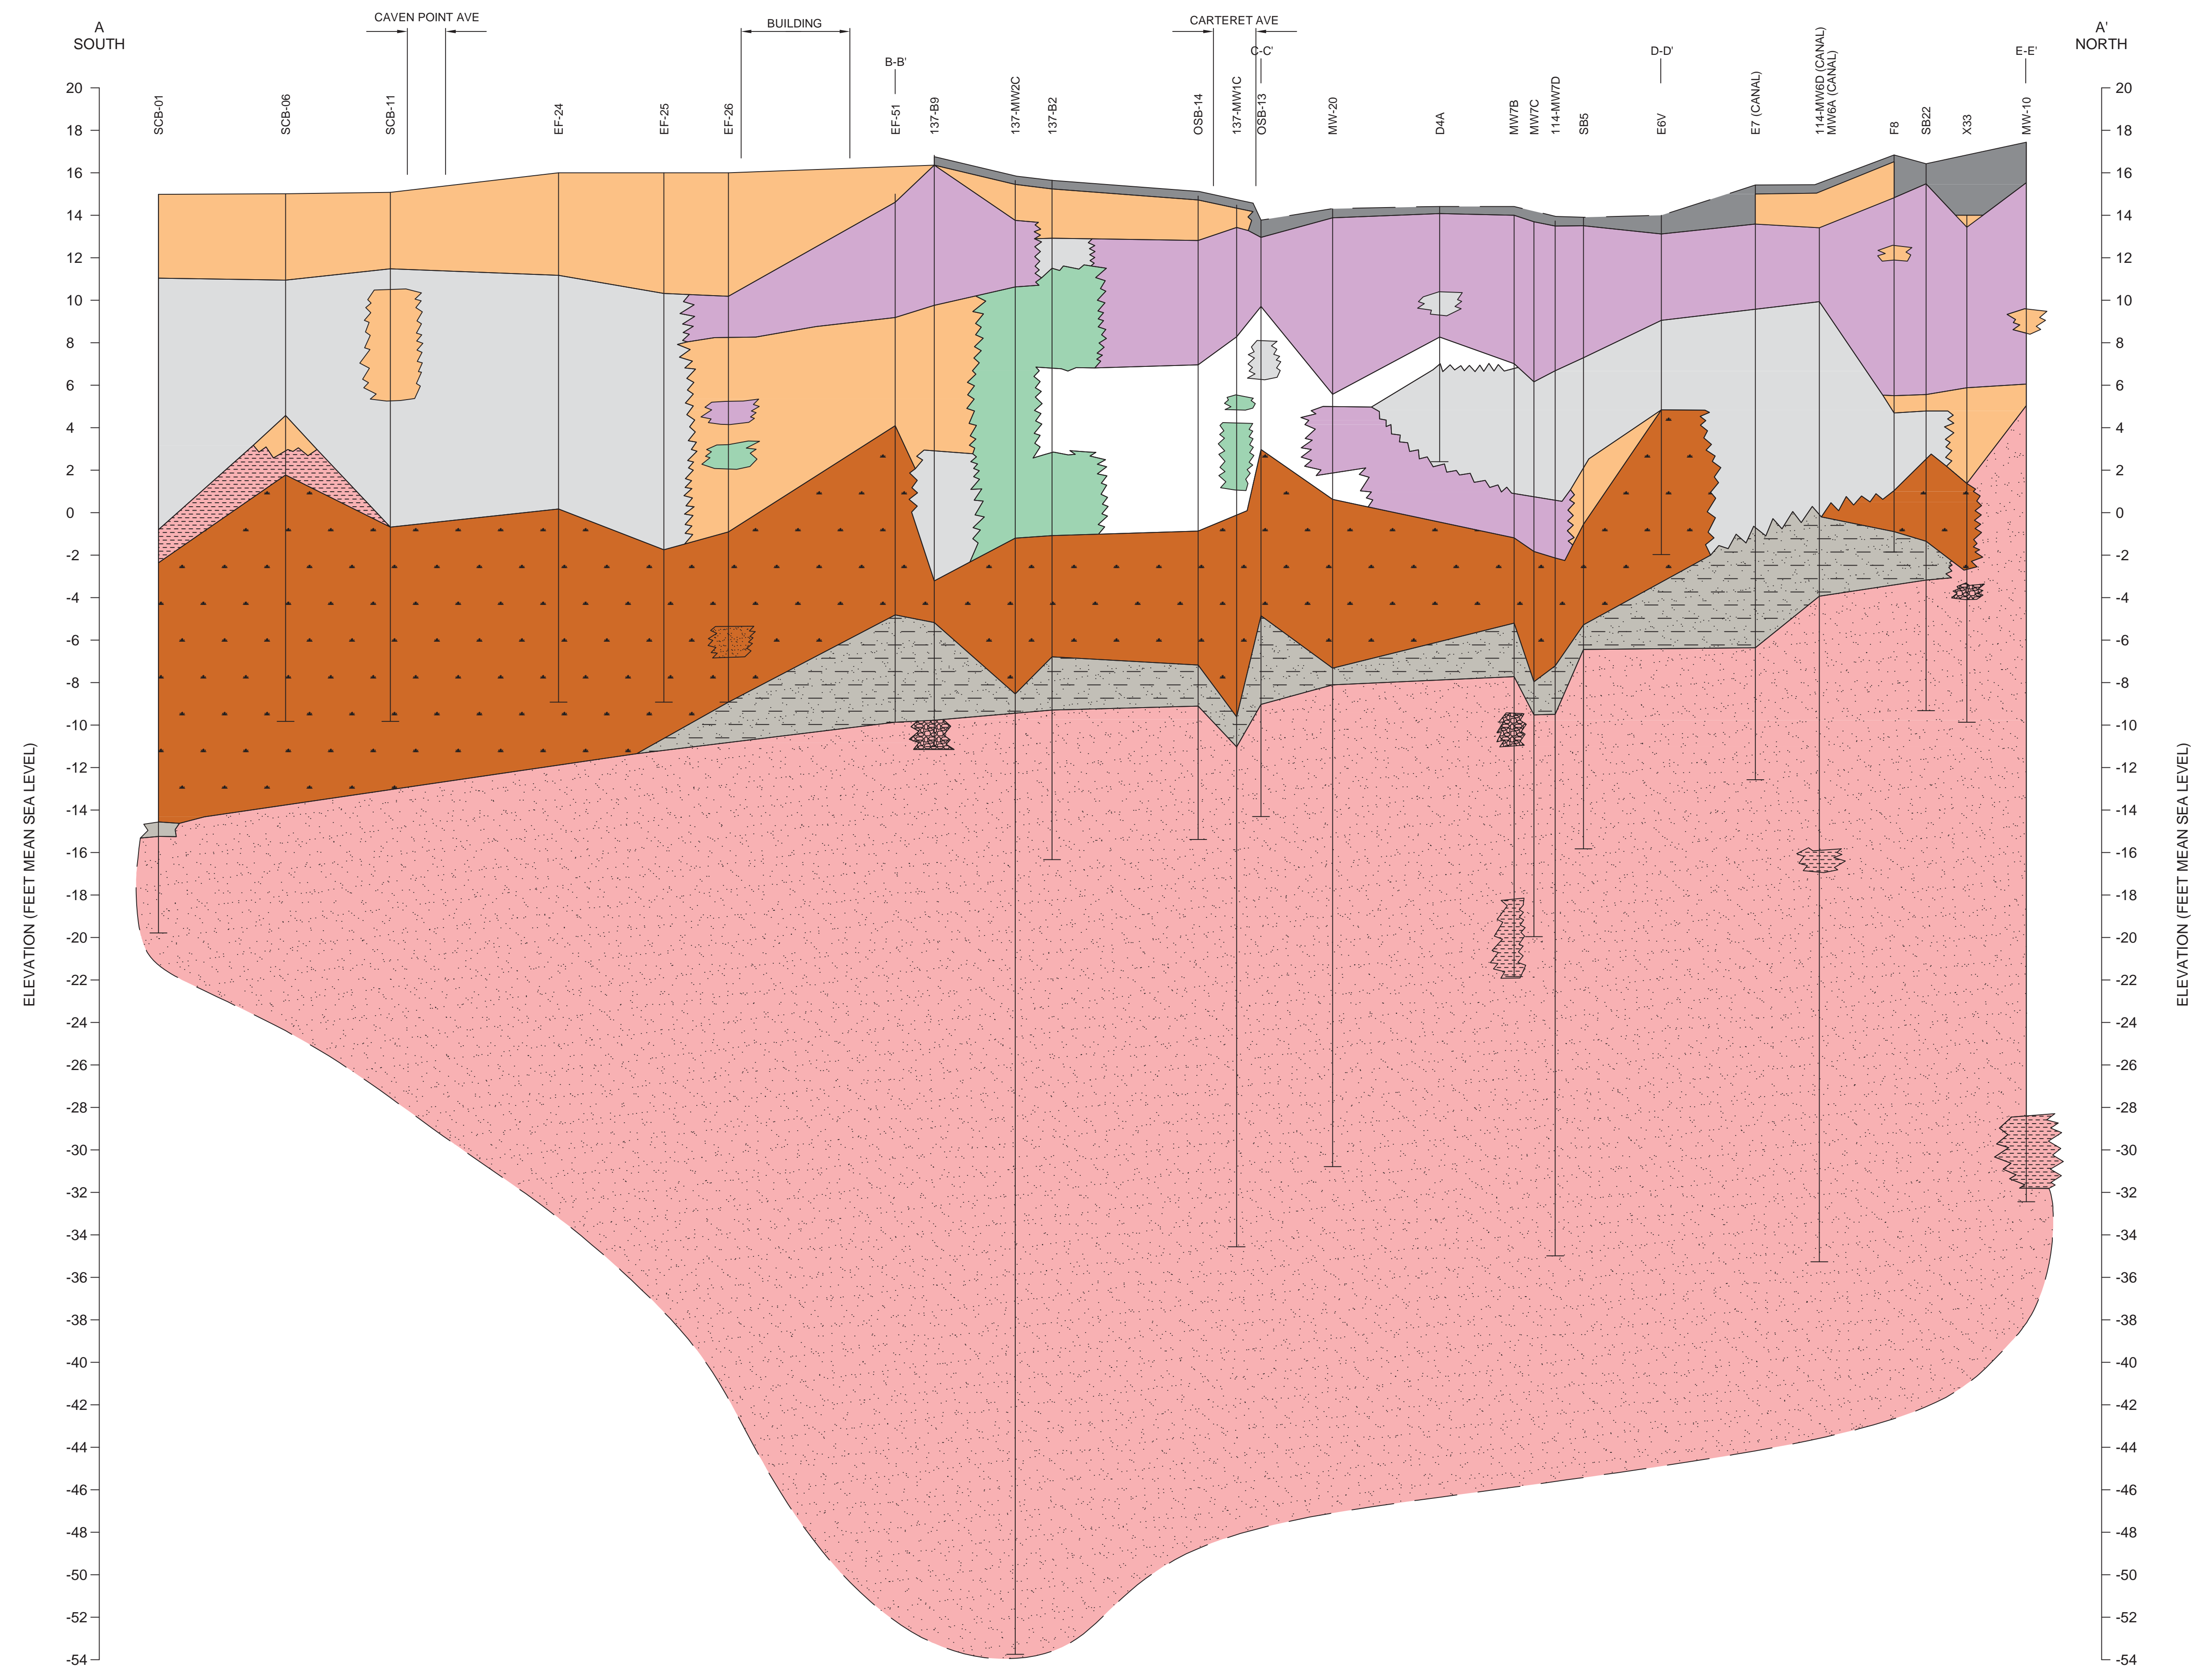

- LEGEND:
- CONCRETE/ASPHALT
 - MIXED FILL (NO CCPW)
 - MIXED FILL-SOIL/CCPW (INCLUDING ASH AND SLAG)
 - GREEN/GRAY MUD
 - COAL ASH/SLAG
 - PEAT
 - RED BROWN SAND/SILT
 - GRAY FINE SAND
 - GRAY SILTY CLAY - CLAYEY SILT
 - RED BROWN SAND/SILT
 - RED BROWN GRAVEL
 - RED CLAY
- SAME UNIT {
- SAME UNIT {

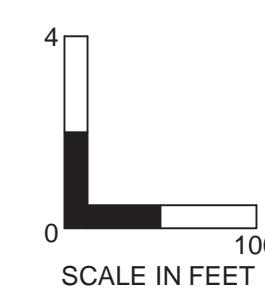

PPG INDUSTRIES
GARFIELD AVENUE PROJECT AREA, JERSEY CITY
REMEDIAL INVESTIGATION REPORT
HUDSON COUNTY, NEW JERSEY
60154801

DATE: 11/10/11 DRWN: K.P.B. REVIEWED:

NORTH - SOUTH
CROSS-SECTION A-A'

FIGURE 3-3