


File: A:\Rem_Eng\Project Files\PPG Industries\Confield Avenue\B38 Design\CADD\BMM\SHORING DETAILS.dwg Layout: Phase 1 User: warren Plotdate: Nov 09, 2014 - 3:55pm Title's:

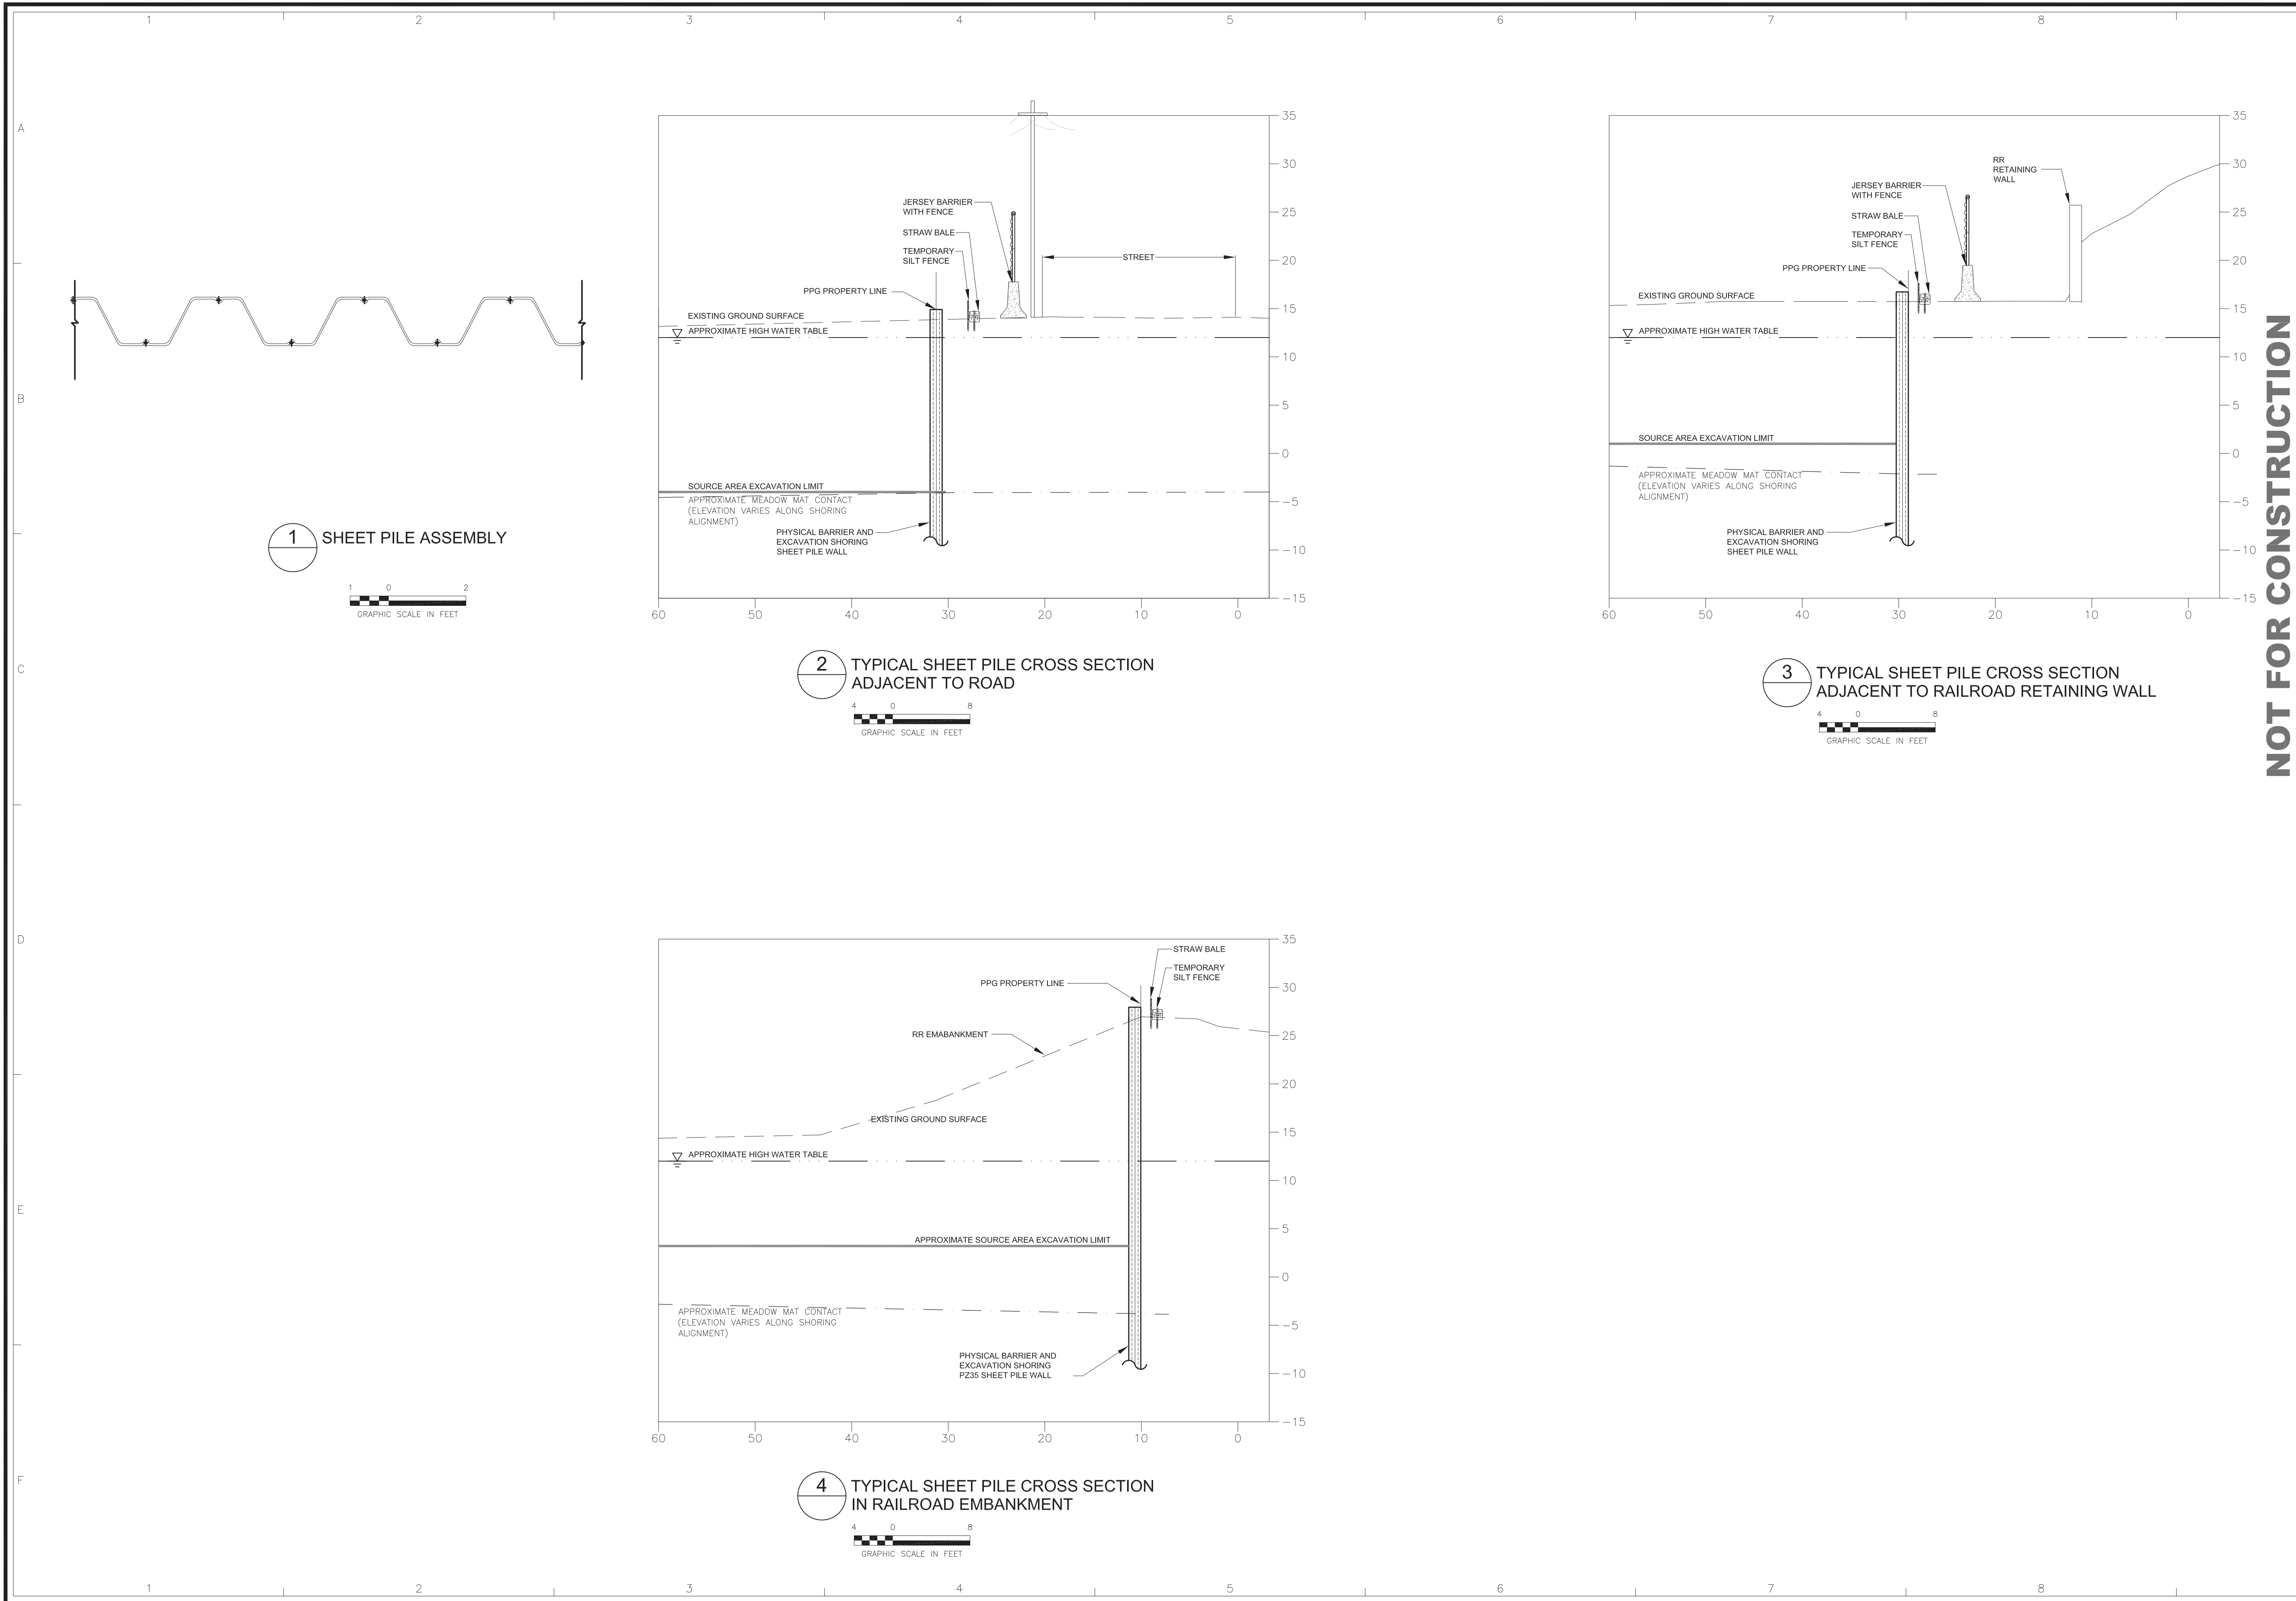

NOT FOR CONSTRUCTION

| NO. | DATE | REVISION | CHKD. | APPVD. |
|-----|----------|----------|-------|--------|
| 7 | | | | |
| 6 | | | | |
| 5 | | | | |
| 4 | | | | |
| 3 | | | | |
| 2 | | | | |
| 1 | 05/16/11 | RAMP | | |
| 0 | | | | |

AECOM
30 Kohnstamm Road, Suite 420
Piscataway, NJ 08854
www.aecom.com

PPG INDUSTRIES
SITE 114
JERSEY CITY, HUDSON COUNTY, NEW JERSEY

PROJ. NO.: 60190341.500A DATE: 05/16/11

CONCEPTUAL SHEET PILE DETAILS

REMEDIAL ACTION WORK PLAN

DRAWING NUMBER:
6-9

SHEET NUMBER:
0

REVISION