



**FIGURES**

SAMPLE ID	DEPTH (FT BGS)	ANALYSIS
186-MFHT1-5-2.0-2.5	2.0-2.5	Hexavalent Chromium
186-MFHT1-6-2.0-2.5	2.0-2.5	Hexavalent Chromium
186-MFHT1-7-2.0-2.5	2.0-2.5	Hexavalent Chromium
186-MFHT1-8-2.5-3.0	2.5-3.0	Hexavalent Chromium

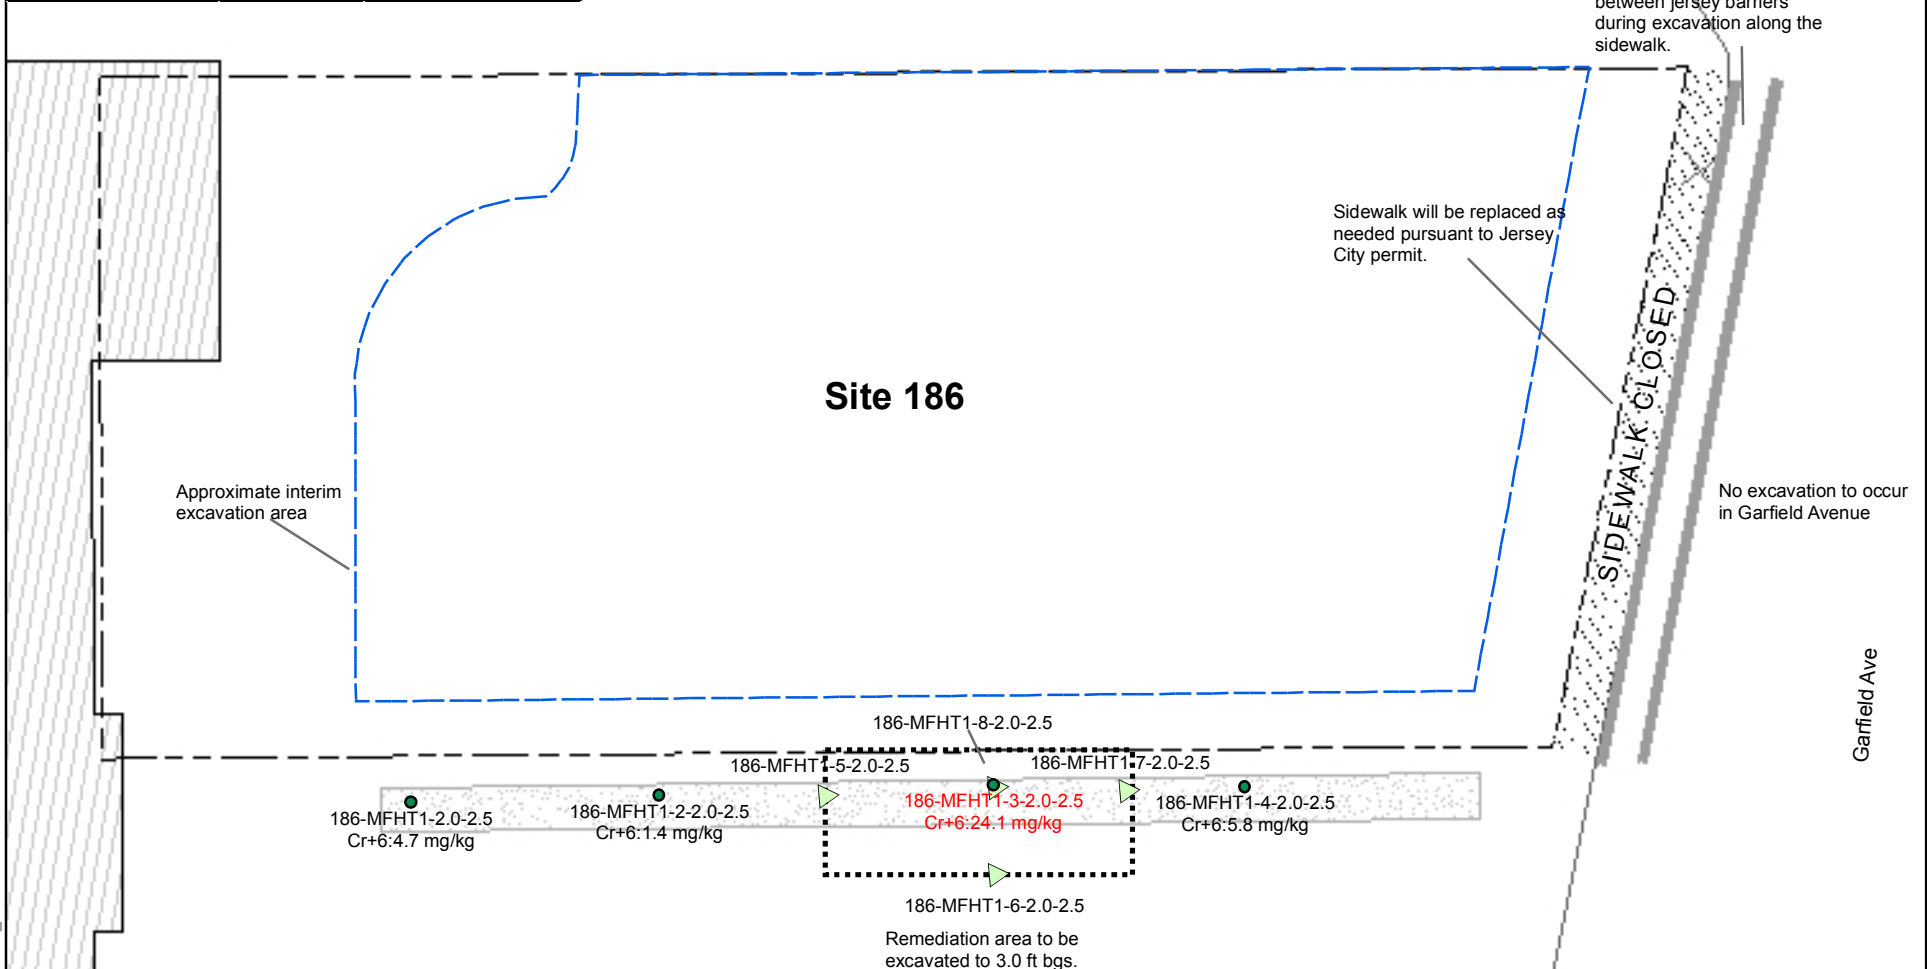

LEGEND	
	PROPOSED PRE- POST-EXCAVATION SAMPLE LOCATIONS
	TRENCH SAMPLES COLLECTED ON 10/12/2013
	INTERIM EXCAVATION AREA
	PROPOSED REMEDIATION AREA
	Trench
	PROPERTY BOUNDARY (NJ PARCEL DATA)

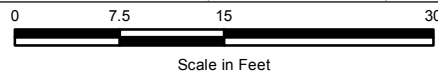

**NOTES**  
 1) Red font indicates an exceedance of the NJDEP CrSCC.

MFHN

 ENVIRONMENT 30 Knightsbridge Road Suite 520 Piscataway, NJ 08854 Phone: 732.564.3600	<b>PPG INDUSTRIES, INC.</b> <b>Site 186 - Garfield Avenue Project Area</b> <b>Jersey City, Hudson County, New Jersey</b>		
	MFHN Trench Sample Results & Proposed Remedial Action Area		
PROJ#: 60238842	DATE: 10/24/2013	DRAWN BY: huntc	<b>FIGURE 1</b>

Last saved by: huntc 2013-10-24  
 Filename: F:\GIS\PPG\Site\186\Site\_186\_Excavation\_2013\_10\_22\_r0.mxd