

Post Excavation Confirmation Samples:

Sample ID	Excavation Zone	Sample Type	Sample Depth (Feet)	Analytical
186-Z1B-2.0-2.5	Zone 1	Excavation Bottom	2.0-2.5	Cr ⁺⁶ , Eh, pH, and CCPW Metals
186-Z1S-N-1.0	Zone 1	Sidewall Sample	1	Cr ⁺⁶ , Eh, pH, and CCPW Metals
186-Z1S-W-1.0	Zone 1	Sidewall Sample	1	Cr ⁺⁶ , Eh, pH, and CCPW Metals
186-Z1S-S-1.0	Zone 1	Sidewall Sample	1	Cr ⁺⁶ , Eh, pH, and CCPW Metals
186-Z2B-4.0-4.5	Zone 2	Excavation Bottom	4.0-4.5	Cr ⁺⁶ , Eh, pH, and CCPW Metals
186-Z2S-W-2.0	Zone 2	Sidewall Sample	2	Cr ⁺⁶ , Eh, pH, and CCPW Metals
186-Z2S-NW-2.0	Zone 2	Sidewall Sample	2	Cr ⁺⁶ , Eh, pH, and CCPW Metals
186-Z2S-NE-2.0	Zone 2	Sidewall Sample	2	Cr ⁺⁶ , Eh, pH, and CCPW Metals
186-Z2S-E-2.0	Zone 2	Sidewall Sample	2	Cr ⁺⁶ , Eh, pH, and CCPW Metals
186-Z2S-SE-2.0	Zone 2	Sidewall Sample	2	Cr ⁺⁶ , Eh, pH, and CCPW Metals
186-Z2S-SW-2.0	Zone 2	Sidewall Sample	2	Cr ⁺⁶ , Eh, pH, and CCPW Metals
186-Z3B-2.0-2.5	Zone 3	Excavation Bottom	2.0-2.5	Cr ⁺⁶ , Eh, pH, and CCPW Metals


Notes:

Sample Nomenclature: Site - Zone - Type - Location - Depth

Example: Site 186, Zone 1, sidewall sample, northeast side, at 1 foot deep = (186-Z1S-NE-1.0)

CCPW Metals include: Antimony, Chrome, Nickel, Thallium, and Vanadium

J:\Water\ProjectFiles\5005510_PPG\100_JerseyCity\GIS\Projects\Site_186_Property\Proposed Post-Remediation Samples\Figure 5 Proposed Post-Remediation Samples.mxd

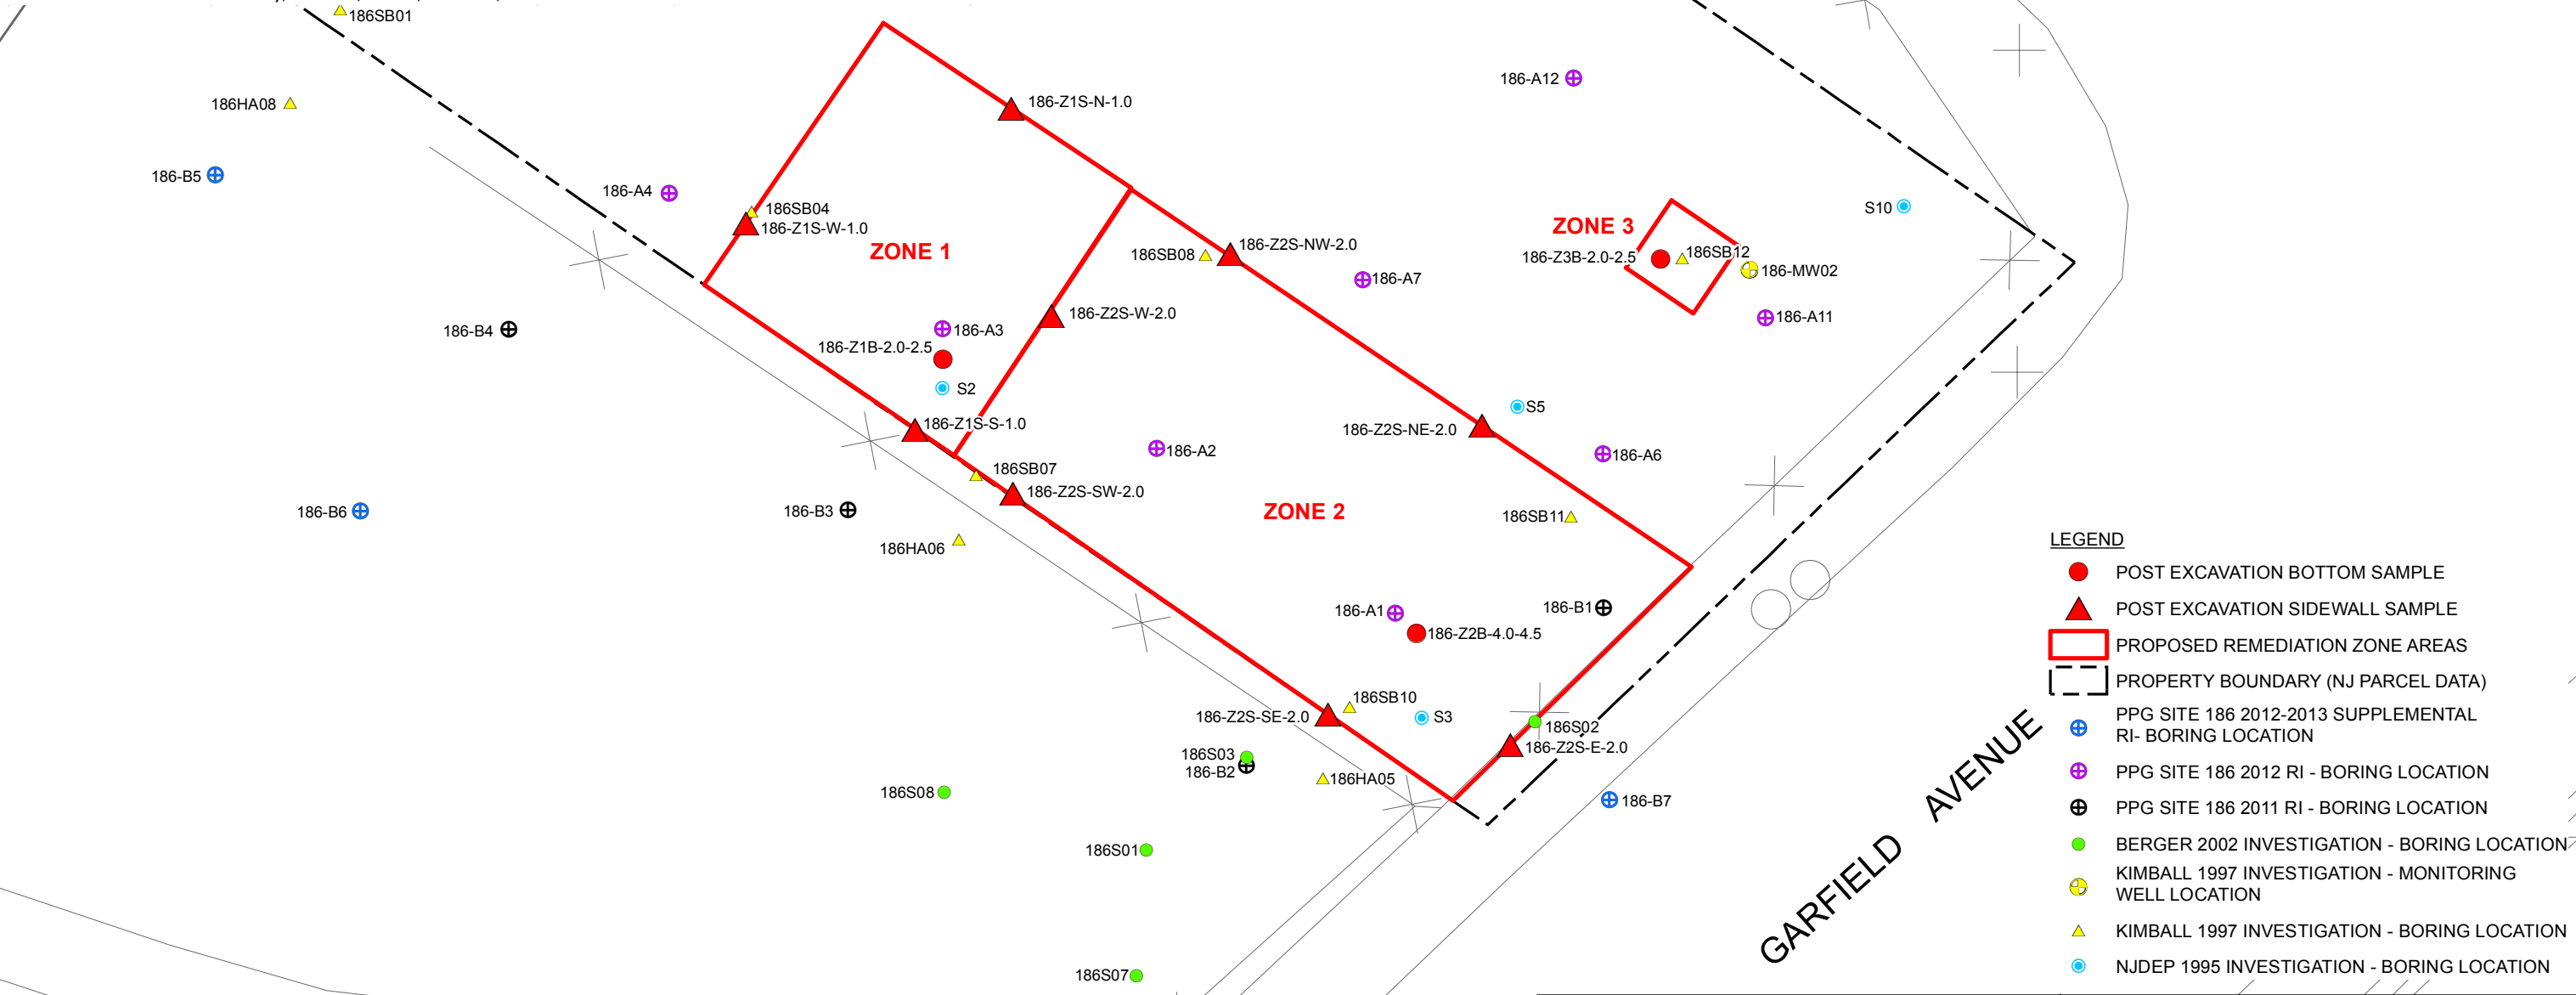

LEGEND

- POST EXCAVATION BOTTOM SAMPLE
- ▲ POST EXCAVATION SIDEWALL SAMPLE
- ▭ PROPOSED REMEDIATION ZONE AREAS
- - - PROPERTY BOUNDARY (NJ PARCEL DATA)
- ⊕ PPG SITE 186 2012-2013 SUPPLEMENTAL RI - BORING LOCATION
- ⊕ PPG SITE 186 2012 RI - BORING LOCATION
- ⊕ PPG SITE 186 2011 RI - BORING LOCATION
- BERGER 2002 INVESTIGATION - BORING LOCATION
- ⊕ KIMBALL 1997 INVESTIGATION - MONITORING WELL LOCATION
- ▲ KIMBALL 1997 INVESTIGATION - BORING LOCATION
- NJDEP 1995 INVESTIGATION - BORING LOCATION



PPG INDUSTRIES
 GARFIELD AVENUE PROJECT AREA, JERSEY CITY
 SITE 186 PROPERTY
 HUDSON COUNTY, NEW JERSEY
 60238842

DATE: 04/17/13 | DRWN: J.E.B.

FIGURE 10
 POST-EX SAMPLING PLAN