



File: s:\item_eng\Project Files\PPG Industries\Garfield Avenue\RM Design\Design\Cross-Sections\Cross-Sections 12-05-11.dwg Layout: G-G User: wisner Plotted: May 22, 2012 - 1:03pm Per's:

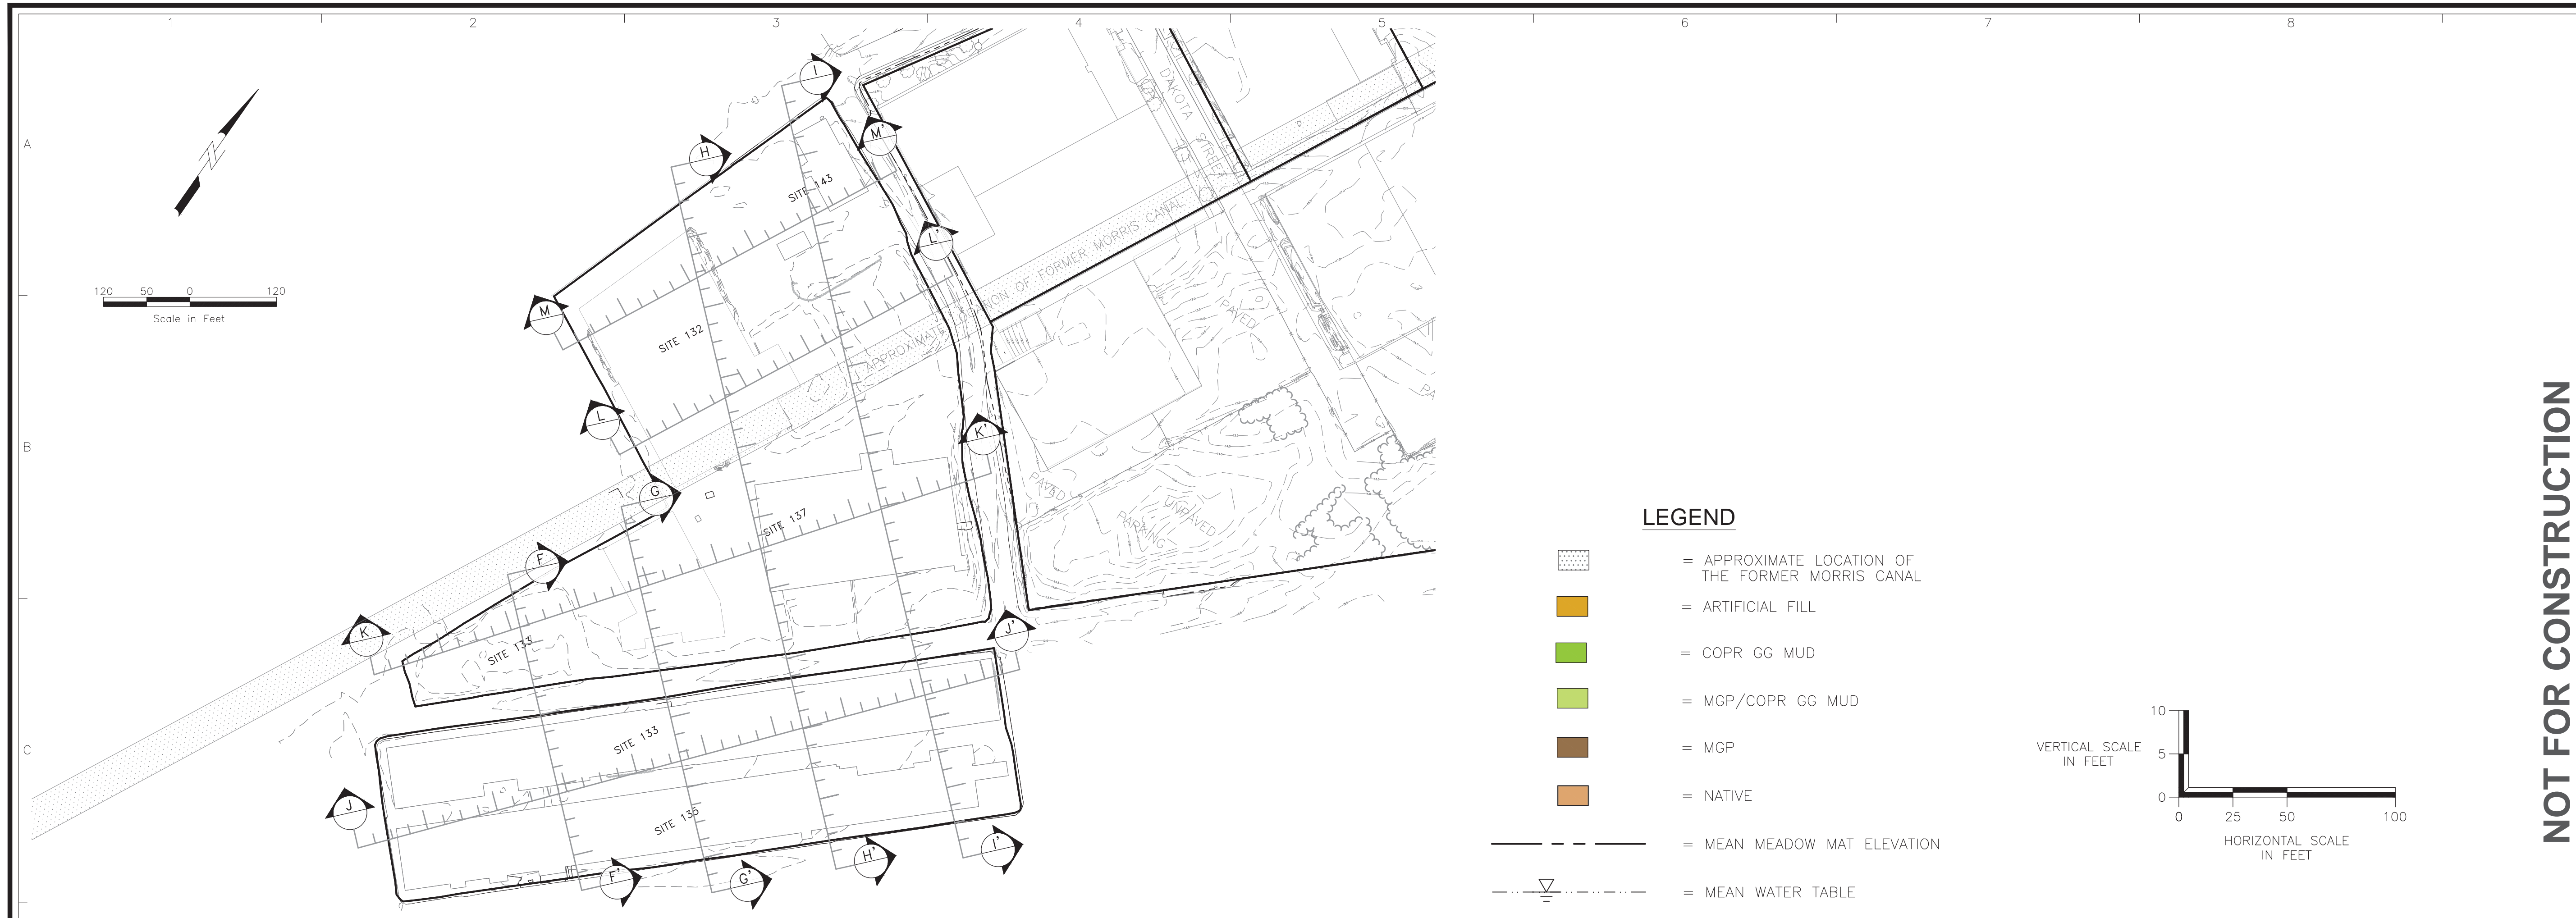


SITE LAYOUT AND CROSS SECTION LOCATIONS

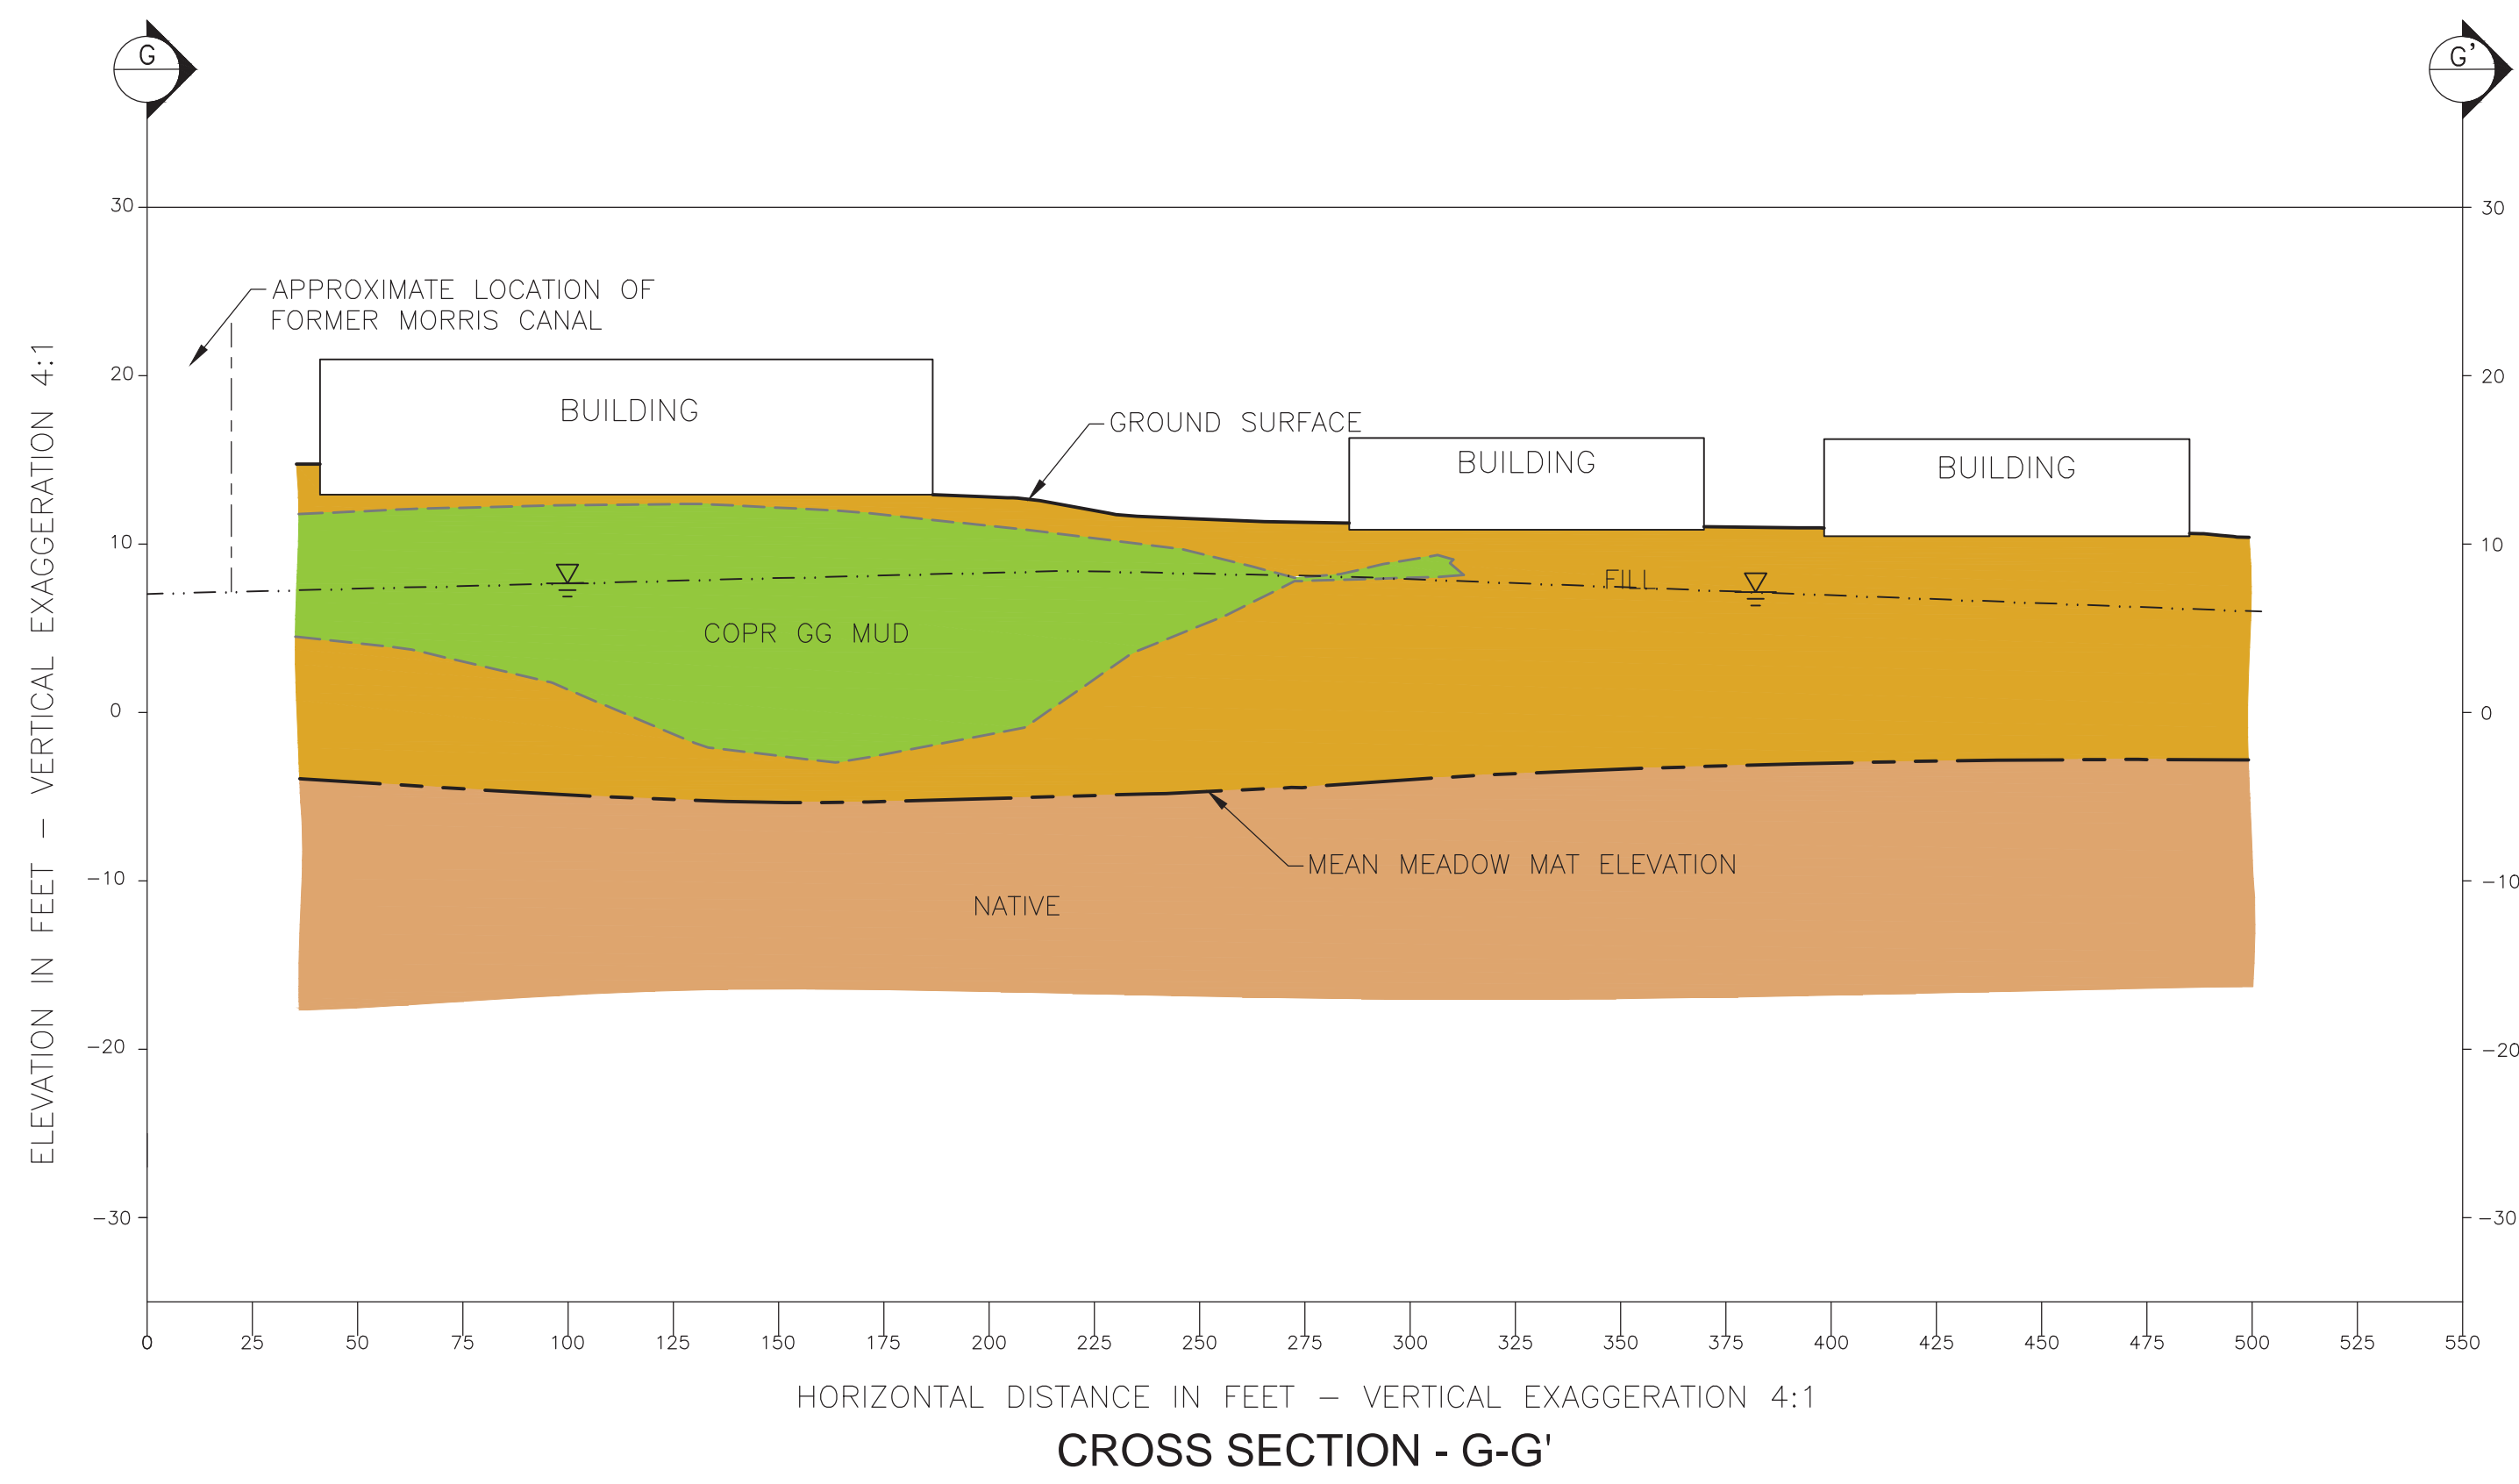

CROSS SECTION - G-G'

NOT FOR CONSTRUCTION

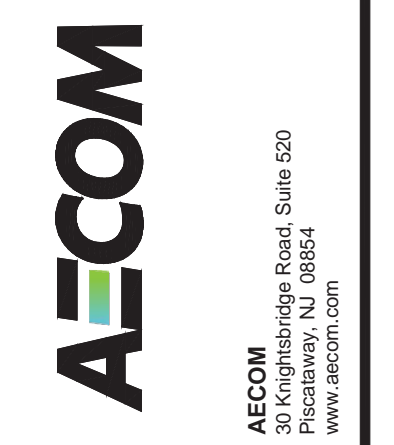

PPG INDUSTRIES
GARFIELD AVENUE SITES
JERSEY CITY, HUDSON COUNTY, NEW JERSEY

PROJ. NO.: 60190341.500A DATE: 05/16/11

CROSS SECTION G-G'
CONCEPTUAL REMEDIAL DESIGN

REMEDIAL ACTION
WORK PLAN

DRAWING NUMBER:	1-10
SHEET NUMBER:	
REVISION:	B

NO	DRWN/DATE	REVISION	CHKD/DATE	APPVD/DATE
B	R.M.T. 12/05/11	RI EDITS	C.W.M. 12/05/11	H.N.O. 12/06/11
A	R.M.T. 05/16/11	RAWP		