



File: s:\nem_eng\Project Files\PPG Industries\Garfield Avenue\RM Design\Design\Cross-Sections\Cross-Sections 12-05-11.dwg Layout: K-K User: wisner Plotter: May 22, 2012 - 1:50pm Ref's:



SITE LAYOUT AND CROSS SECTION LOCATIONS

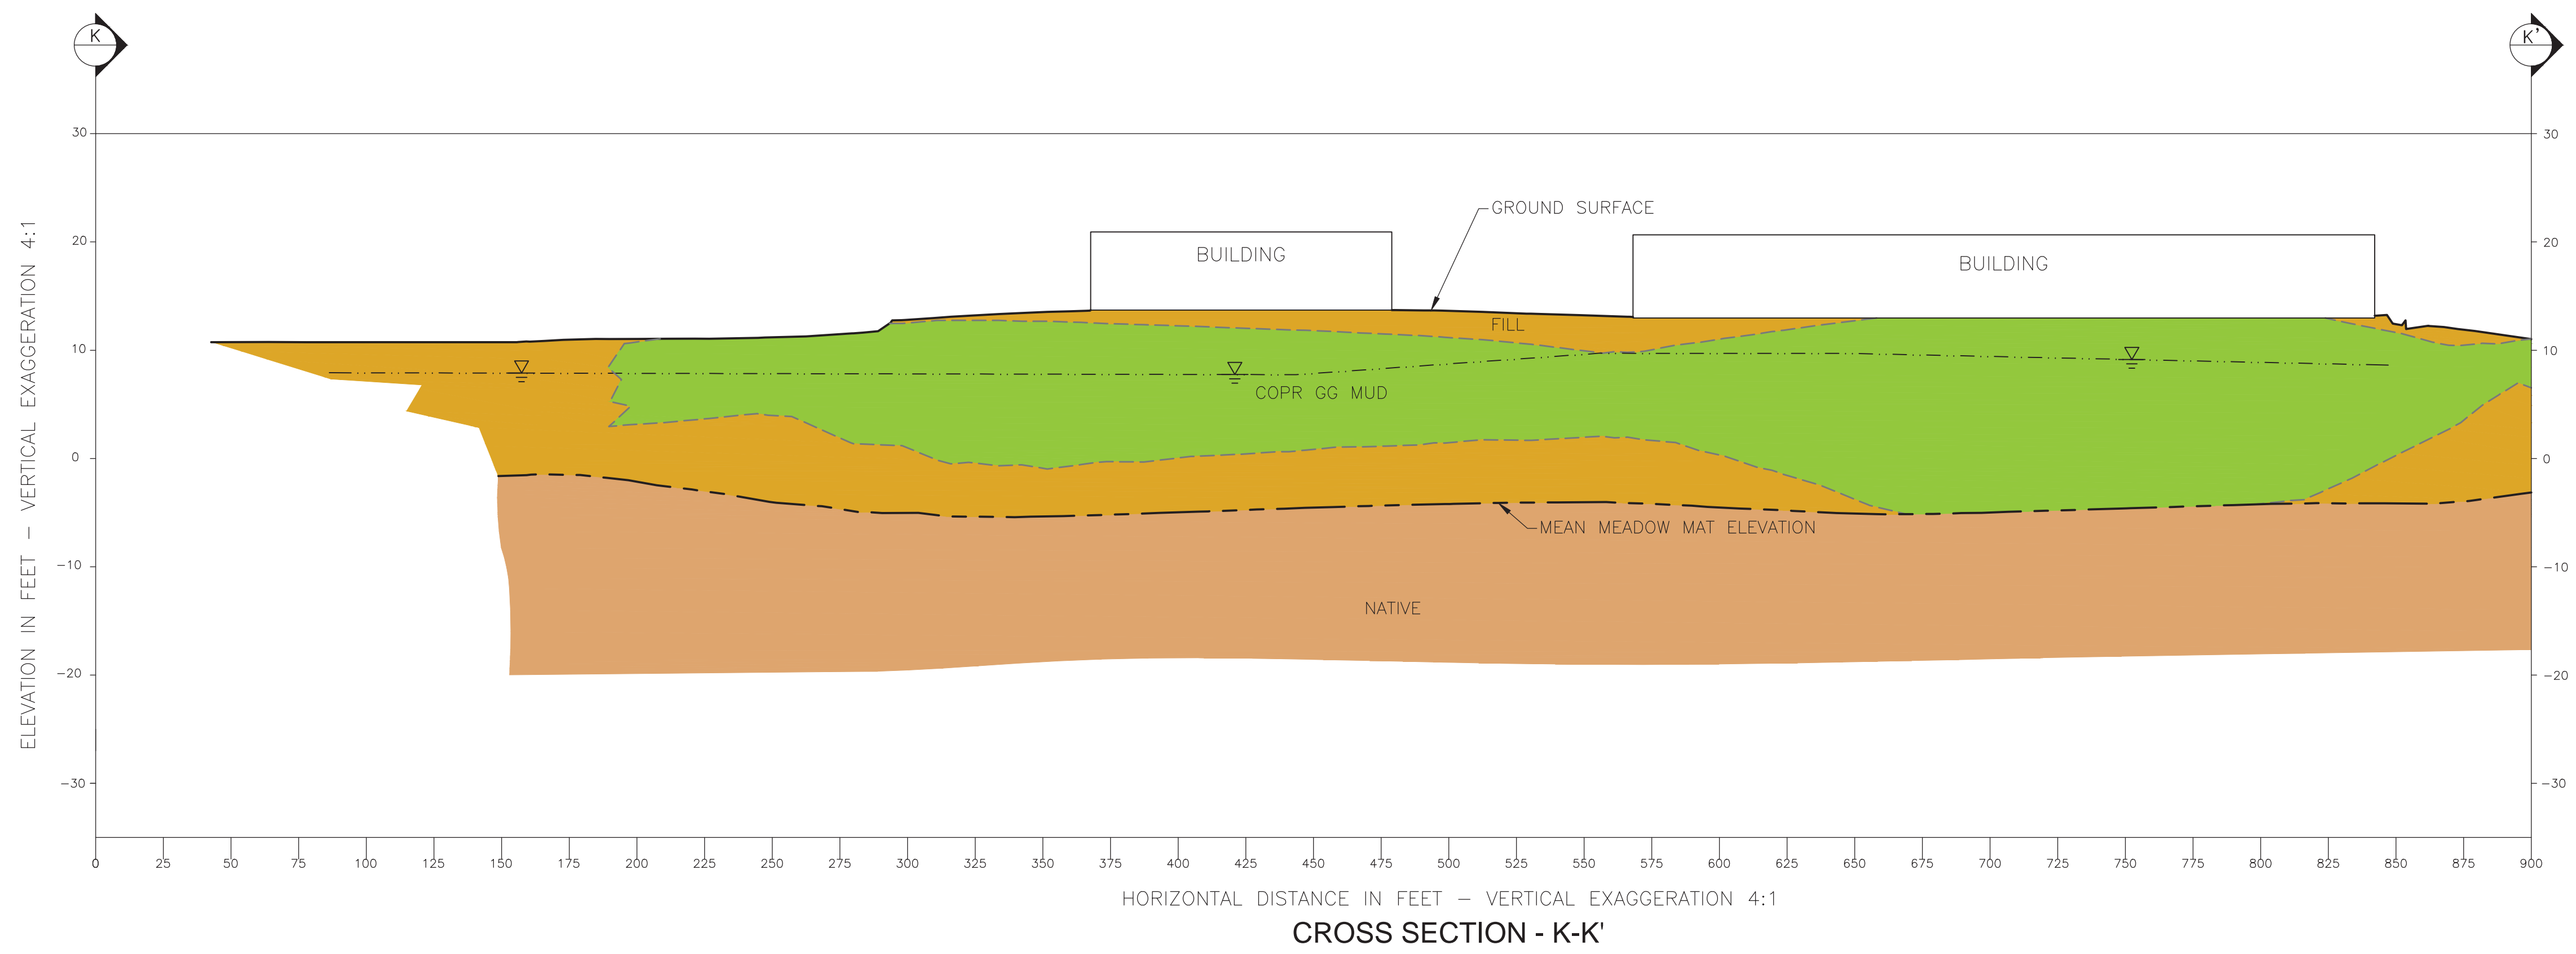

CROSS SECTION - K-K'

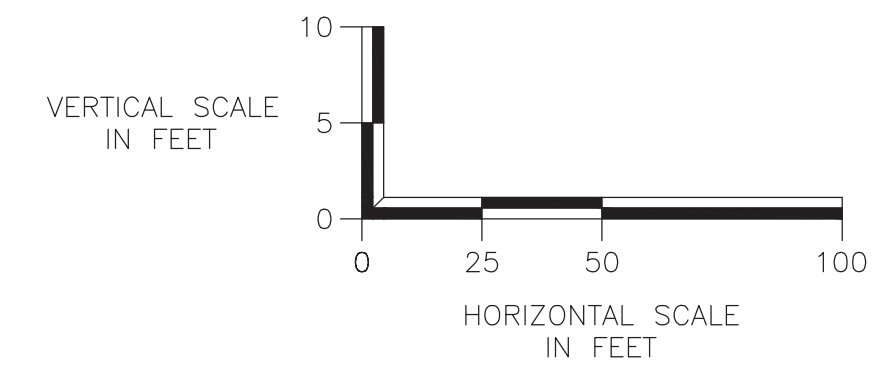

NOT FOR CONSTRUCTION

B	R.M.T. 12/05/11	RI EDITS	C.W.M. 12/05/11	H.N.Q. 12/06/11
A	R.M.T. 05/16/11	RAWP		
	NO DRWN/DATE	REVISION	CHKD/DATE	APPVD/DATE

AECOM
30 Kingsbridge Road, Suite 620
 Piscataway, NJ 08854
 www.aecom.com

PPG INDUSTRIES
 GARFIELD AVENUE SITES
 JERSEY CITY, HUDSON COUNTY, NEW JERSEY

PROJ. NO.: 60190341.500A DATE: 05/16/11

CROSS SECTION K-K'
CONCEPTUAL REMEDIAL DESIGN

REMEDIAL ACTION
 WORK PLAN

DRAWING NUMBER:	1-14
SHEET NUMBER:	
REVISION:	B