


File: s:\item_eng\Project Files\PPG Industries\Garfield Avenue\RM Design\Design\Cross Sections\Cross Sections 1p-05-11.dwg Layout: E-E User: muser PlotDate: May 22, 2012 - 10:03pm Xref: s:

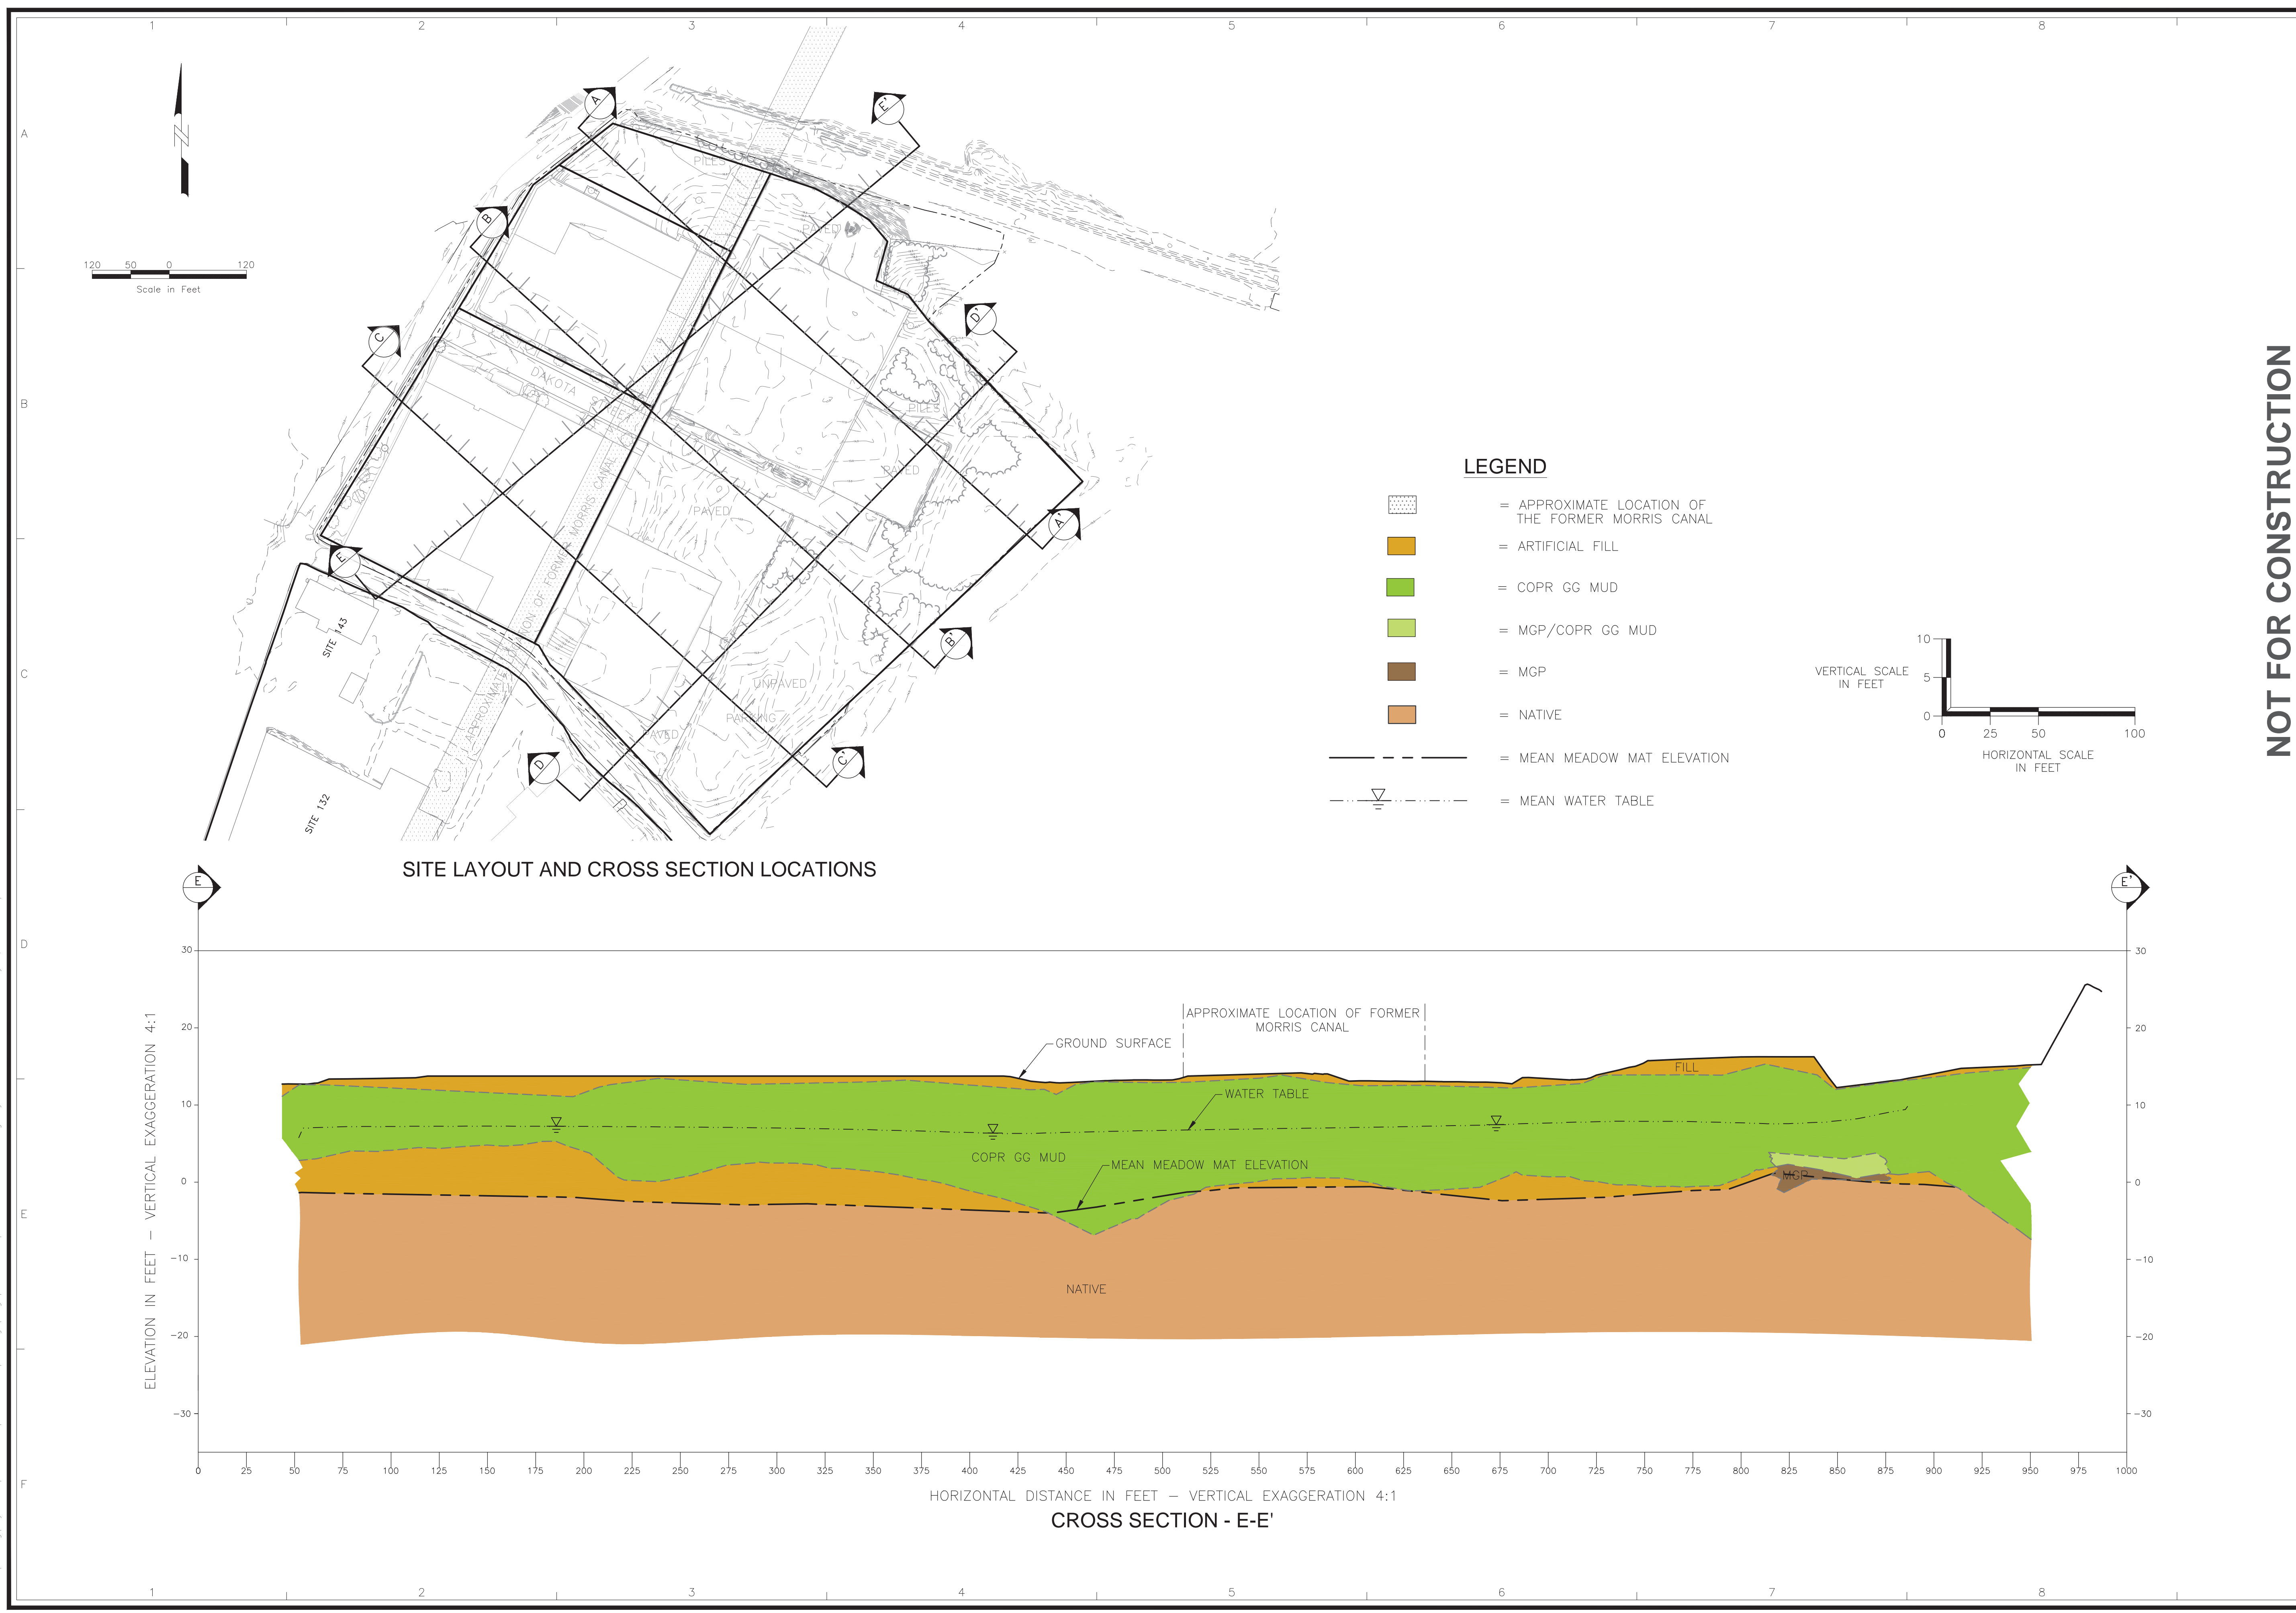

SITE LAYOUT AND CROSS SECTION LOCATIONS

CROSS SECTION - E-E'

- LEGEND**
- = APPROXIMATE LOCATION OF THE FORMER MORRIS CANAL
 - = ARTIFICIAL FILL
 - = COPR GG MUD
 - = MGP/COPR GG MUD
 - = MGP
 - = NATIVE
 - = MEAN MEADOW MAT ELEVATION
 - = MEAN WATER TABLE

NOT FOR CONSTRUCTION



PPG INDUSTRIES
GARFIELD AVENUE SITES
JERSEY CITY, HUDSON COUNTY, NEW JERSEY

PROJ. NO.: 60190341-500A DATE: 05/16/11

CROSS SECTION E-E'
CONCEPTUAL REMEDIAL DESIGN

REMEDIAL ACTION
WORK PLAN

DRAWING NUMBER:
1-8

SHEET NUMBER:
1-8

REVISION **A**

NO	DRW/DATE	REVISION	CHKD/DATE	APPV/DATE
A	R.M.T/05/16/11	RAWP		