


File: A:\Rem\_Eng\Project Files\PPG Industries\Garfield Avenue\2014 Design\CAD\DWG\FIGURE 6-6 12-05-11.dwg Layout: Fig 3 Excavation Limits User: warner PlotDate: Nov 19, 2014 - 3:27pm Ver's:

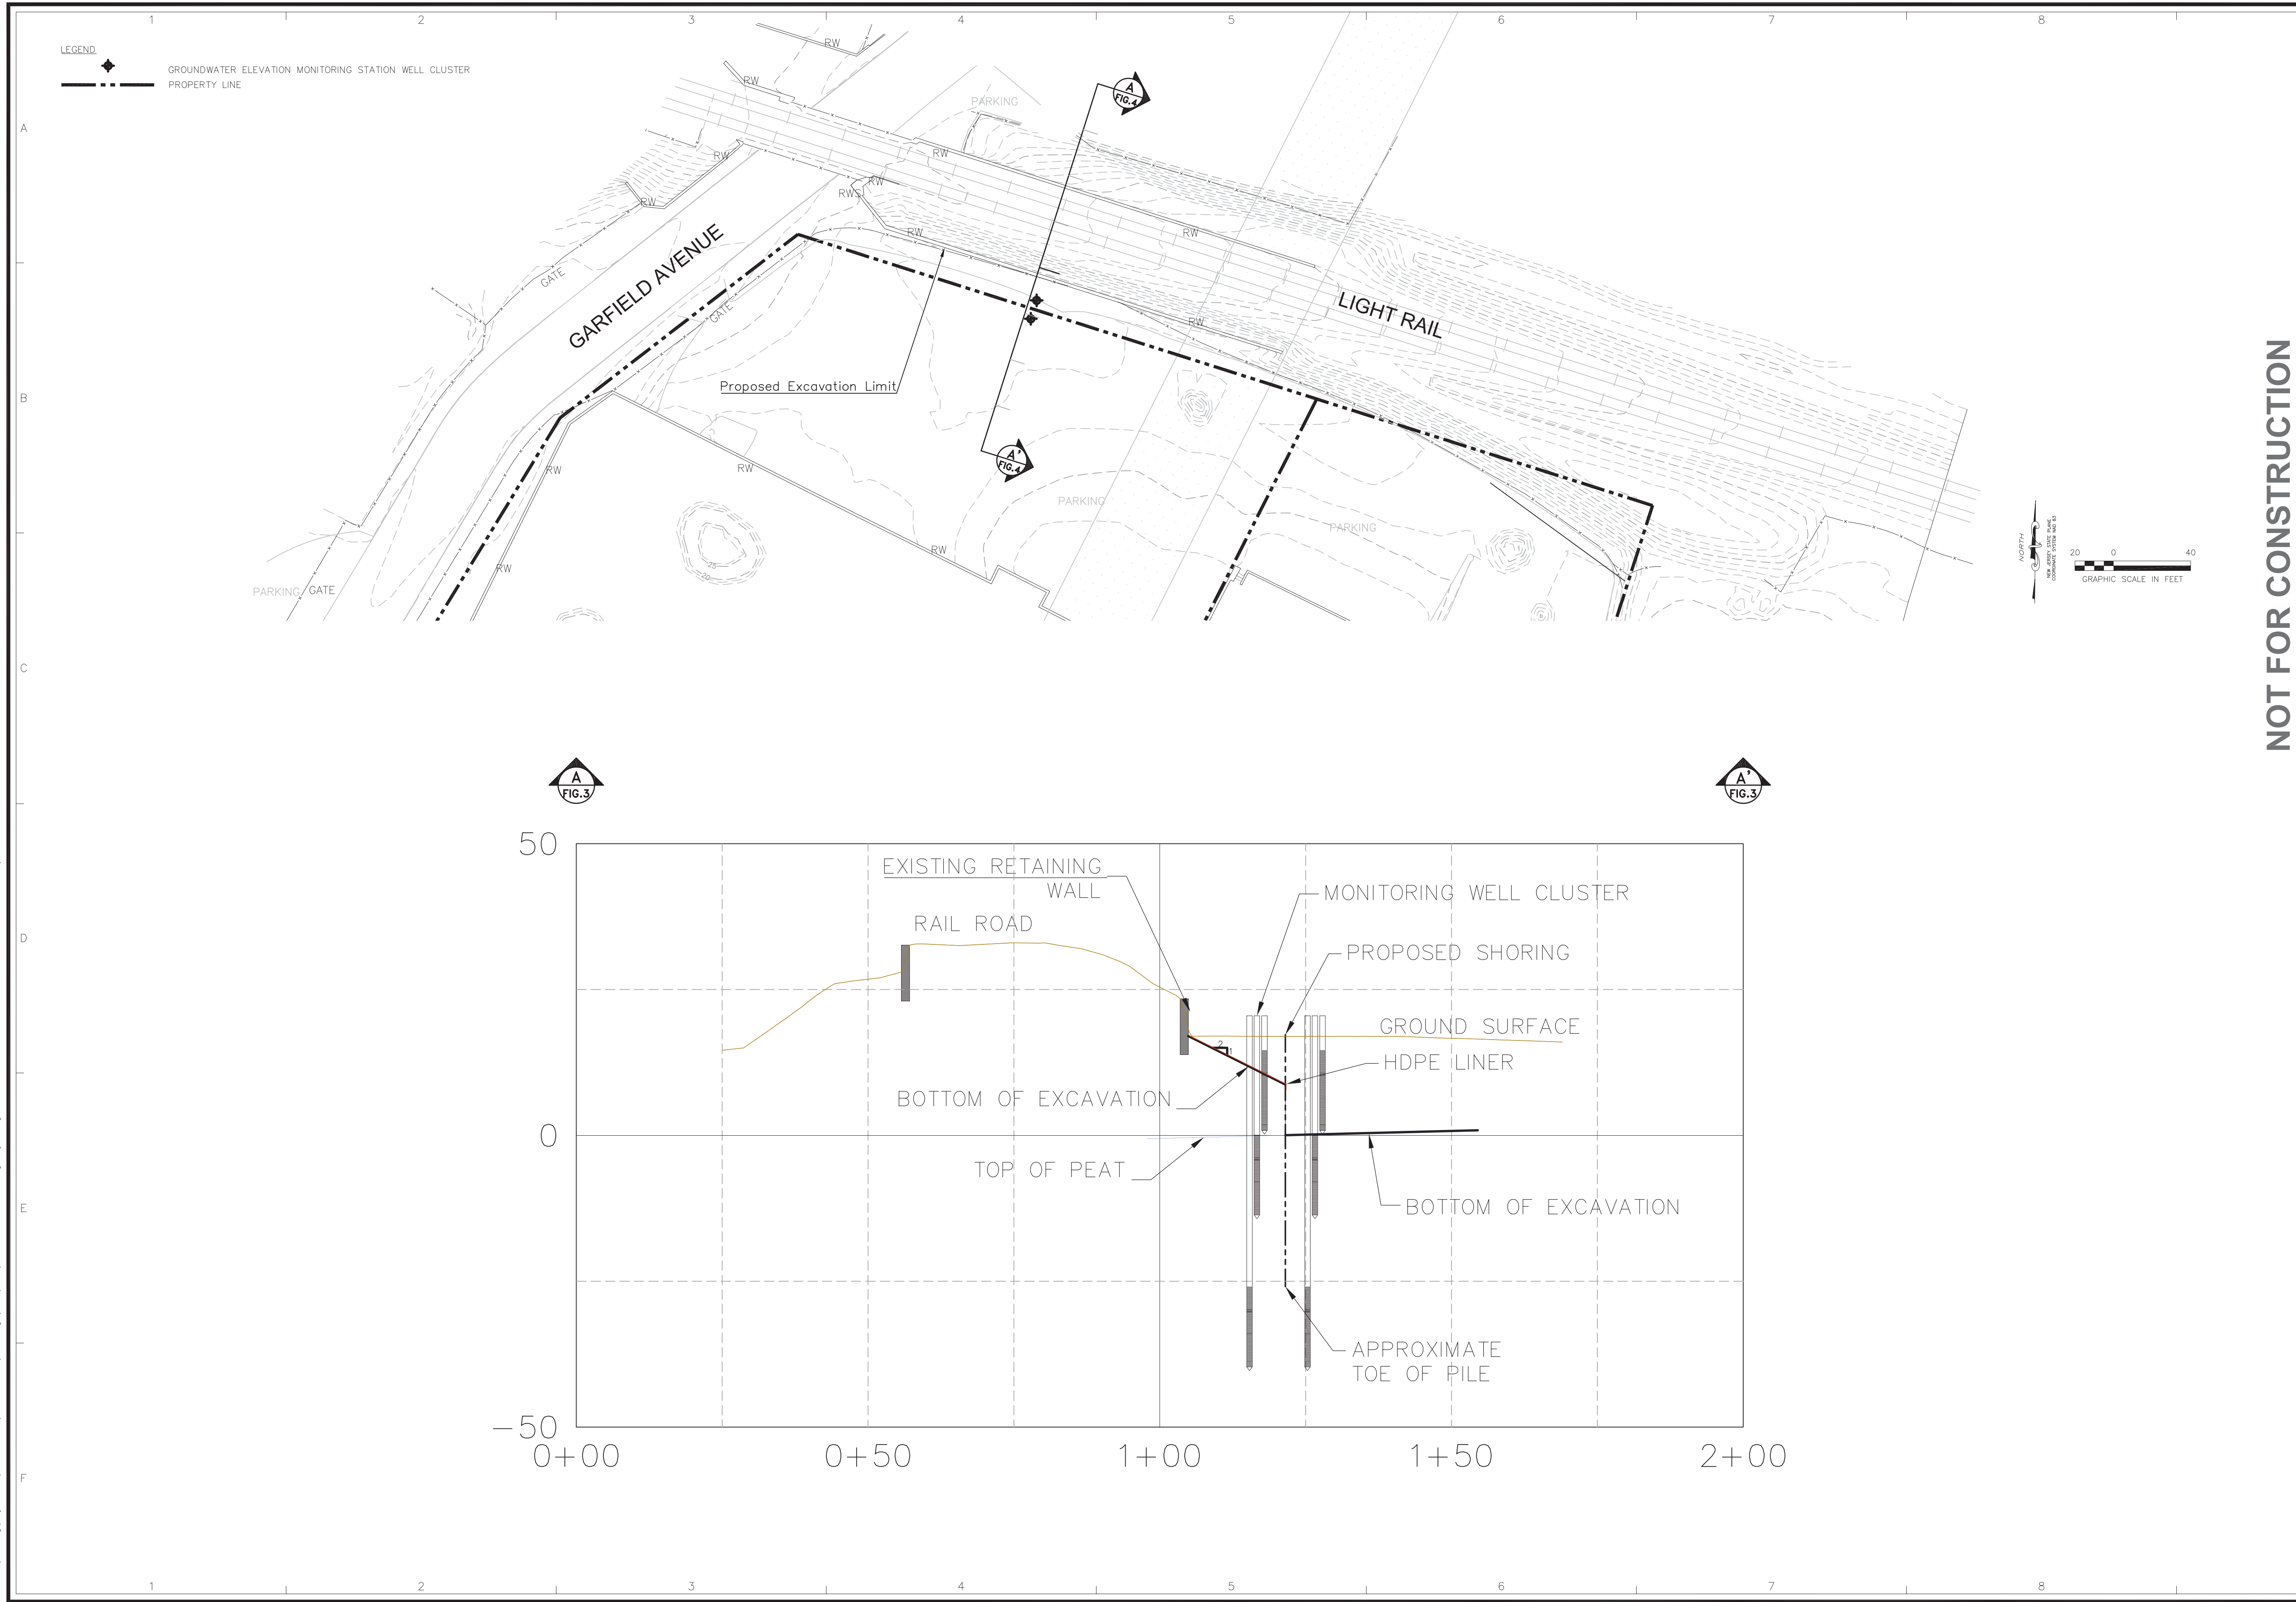

**NOT FOR CONSTRUCTION**

NO.	DRWN/DATE	REVISION	CHKD/DATE	APPVD/DATE
A	FCW 05/16/11	RAWP		
B	R.M.T.12/05/11	NOI DEP COMMENT - EDITS		
			C.W.M.12/05/11	M.N.Q.12/06/11

**AECOM**  
AECOM  
 30 Kingsbridge Road, Suite 520  
 Piscataway, NJ 08854  
 www.aecom.com

PPG INDUSTRIES  
 GARFIELD AVENUE SITES  
 JERSEY CITY, HUDSON COUNTY, NEW JERSEY

PROJ. NO.: 60190341.500A DATE: 05/16/11

CONCEPTUAL  
 PHASE 1 EXCAVATION PLAN  
 NORTHERN EXCAVATION

REMEDIAL ACTION  
 WORK PLAN

DRAWING NUMBER:  
**6-6**

SHEET NUMBER:  
**1 of 1**

REVISION **B**