


File: \\nrc\Eng\Project Files\PPG Industries\Garfield Avenue\RM Design\Design\Cross Sections\Cross-Sections\_12-05-11.dwg Layout: A-A User: mason Printed: May 22, 2012 - 10:03pm Xref's:



SITE LAYOUT AND CROSS SECTION LOCATIONS

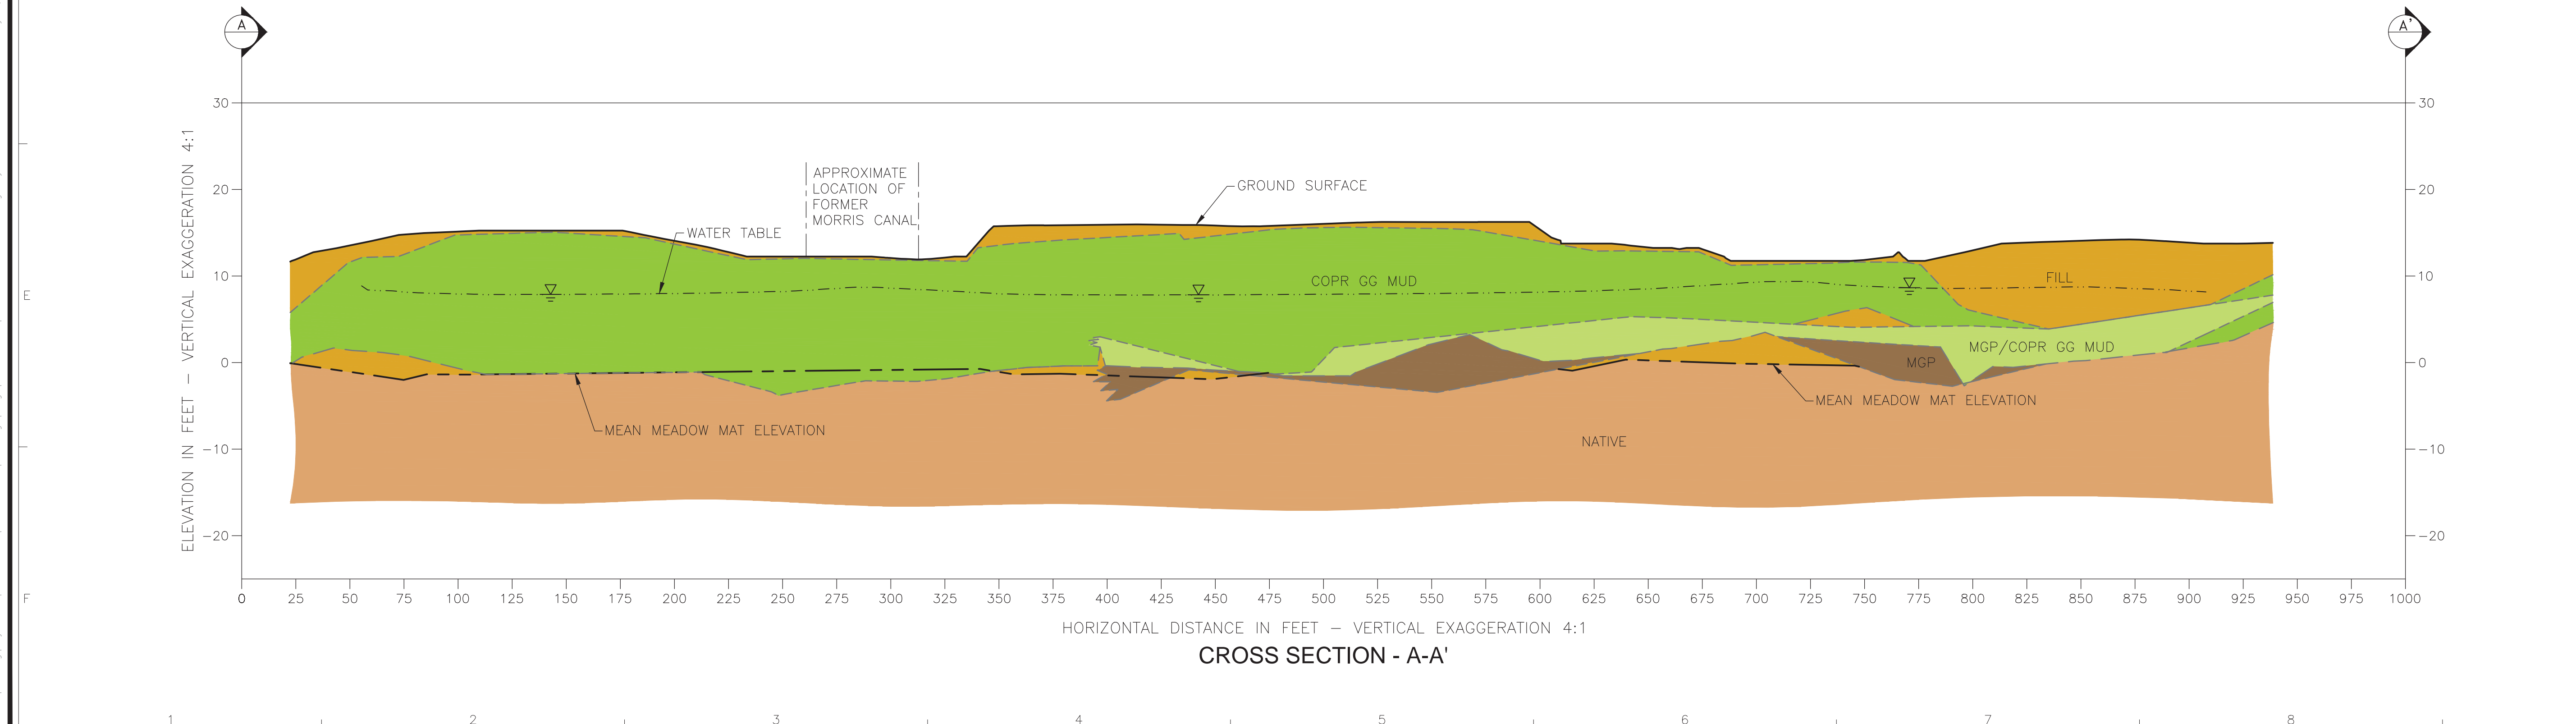

CROSS SECTION - A-A'

**NOT FOR CONSTRUCTION**

NO	DRW/DATE	REVISION	CHKD/DATE	APPV/DATE
1	A	R.M.T. 05/16/11	RAWP	

**AECOM**  
30 Kingsbridge Road, Suite 620  
 Piscataway, NJ 08854  
 www.aecom.com

PPG INDUSTRIES  
 GARFIELD AVENUE SITES  
 JERSEY CITY, HUDSON COUNTY, NEW JERSEY

PROJ. NO.: 60190341.500A DATE: 05/16/11

**CROSS SECTION A-A'**  
**CONCEPTUAL REMEDIAL DESIGN**

REMEDIAL ACTION  
 WORK PLAN

DRAWING NUMBER:  
**1-4**

SHEET NUMBER:  
**1**

REVISION **A**