



File: s:\nem\_eng\Project Files\PPG Industries\Garfield Avenue\DEM Design\Design\Cross Sections\Cross Sections 12-05-11.dwg Layout: D-D User: wisner Plotter: May 22, 2012 - 1:03pm Ref's:

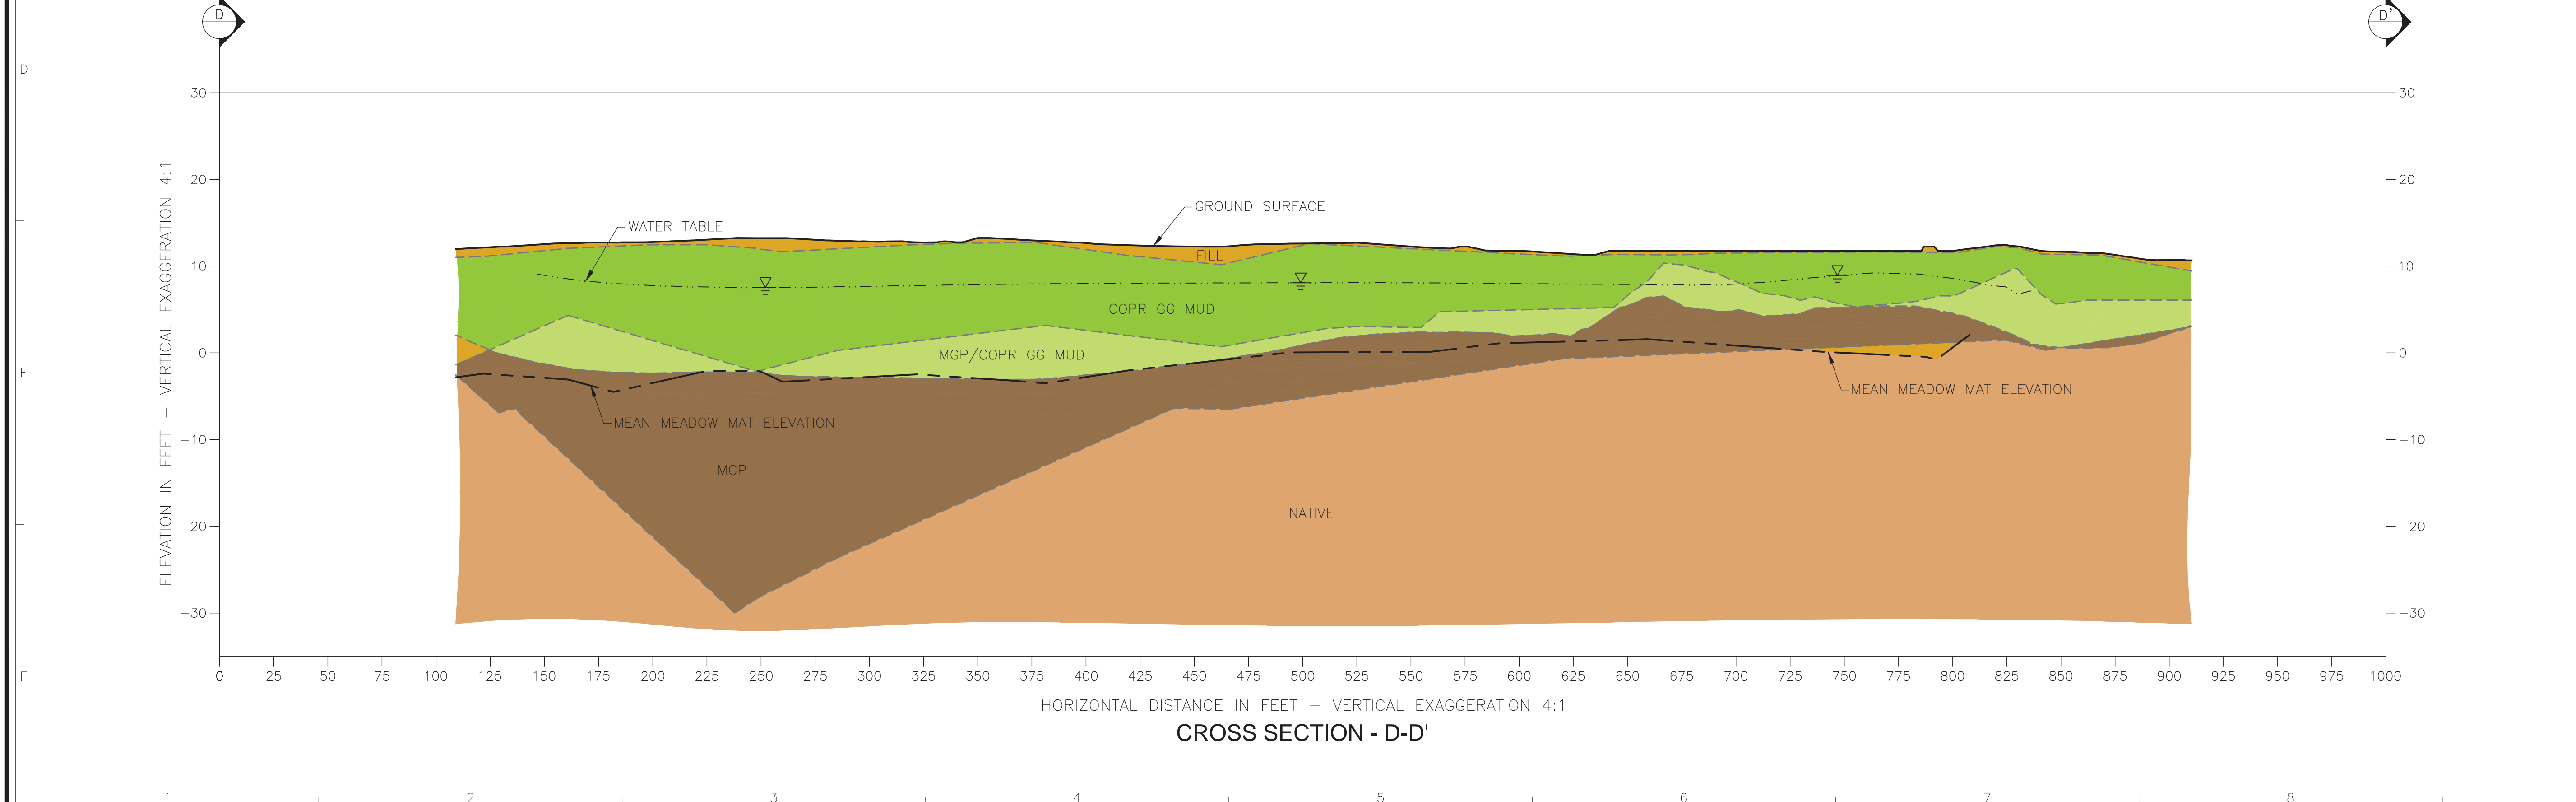

SITE LAYOUT AND CROSS SECTION LOCATIONS

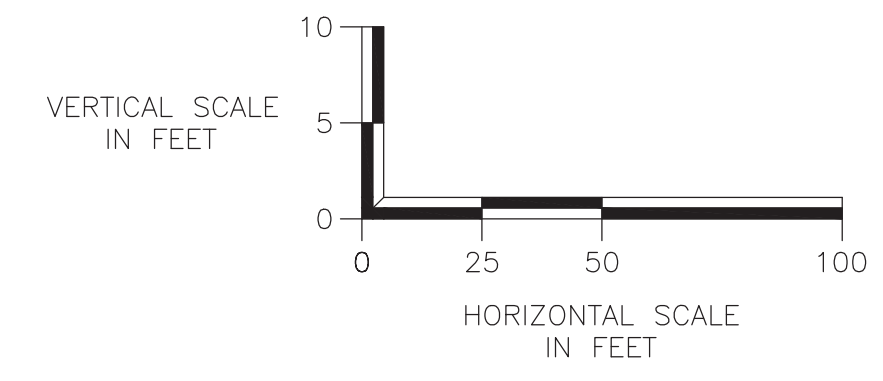

**NOT FOR CONSTRUCTION**

NO	DRW/DATE	REVISION	CHKD/DATE	APPV/DATE
A	R.M.T/05/16/11	RAWP		

**AECOM**  
30 Kingsbridge Road, Suite 620  
 Parsippany, NJ 08854  
 www.aecom.com

PPG INDUSTRIES  
 GARFIELD AVENUE SITES  
 JERSEY CITY, HUDSON COUNTY, NEW JERSEY

PROJ. NO.: 60190341-500A DATE: 05/16/11

**CROSS SECTION D-D'**  
**CONCEPTUAL REMEDIAL DESIGN**

REMEDIAL ACTION  
 WORK PLAN

DRAWING NUMBER:	1-7
SHEET NUMBER:	
REVISION	A