


File: \\nec\Eng\Project Files\PPG Industries\Garfield Avenue\RM Design\Design\Cross Sections\Cross Sections 12-05-11.dwg Layout: J-J User: mssr Plotted: May 22, 2012 - 10:03am xref:2:



SITE LAYOUT AND CROSS SECTION LOCATIONS

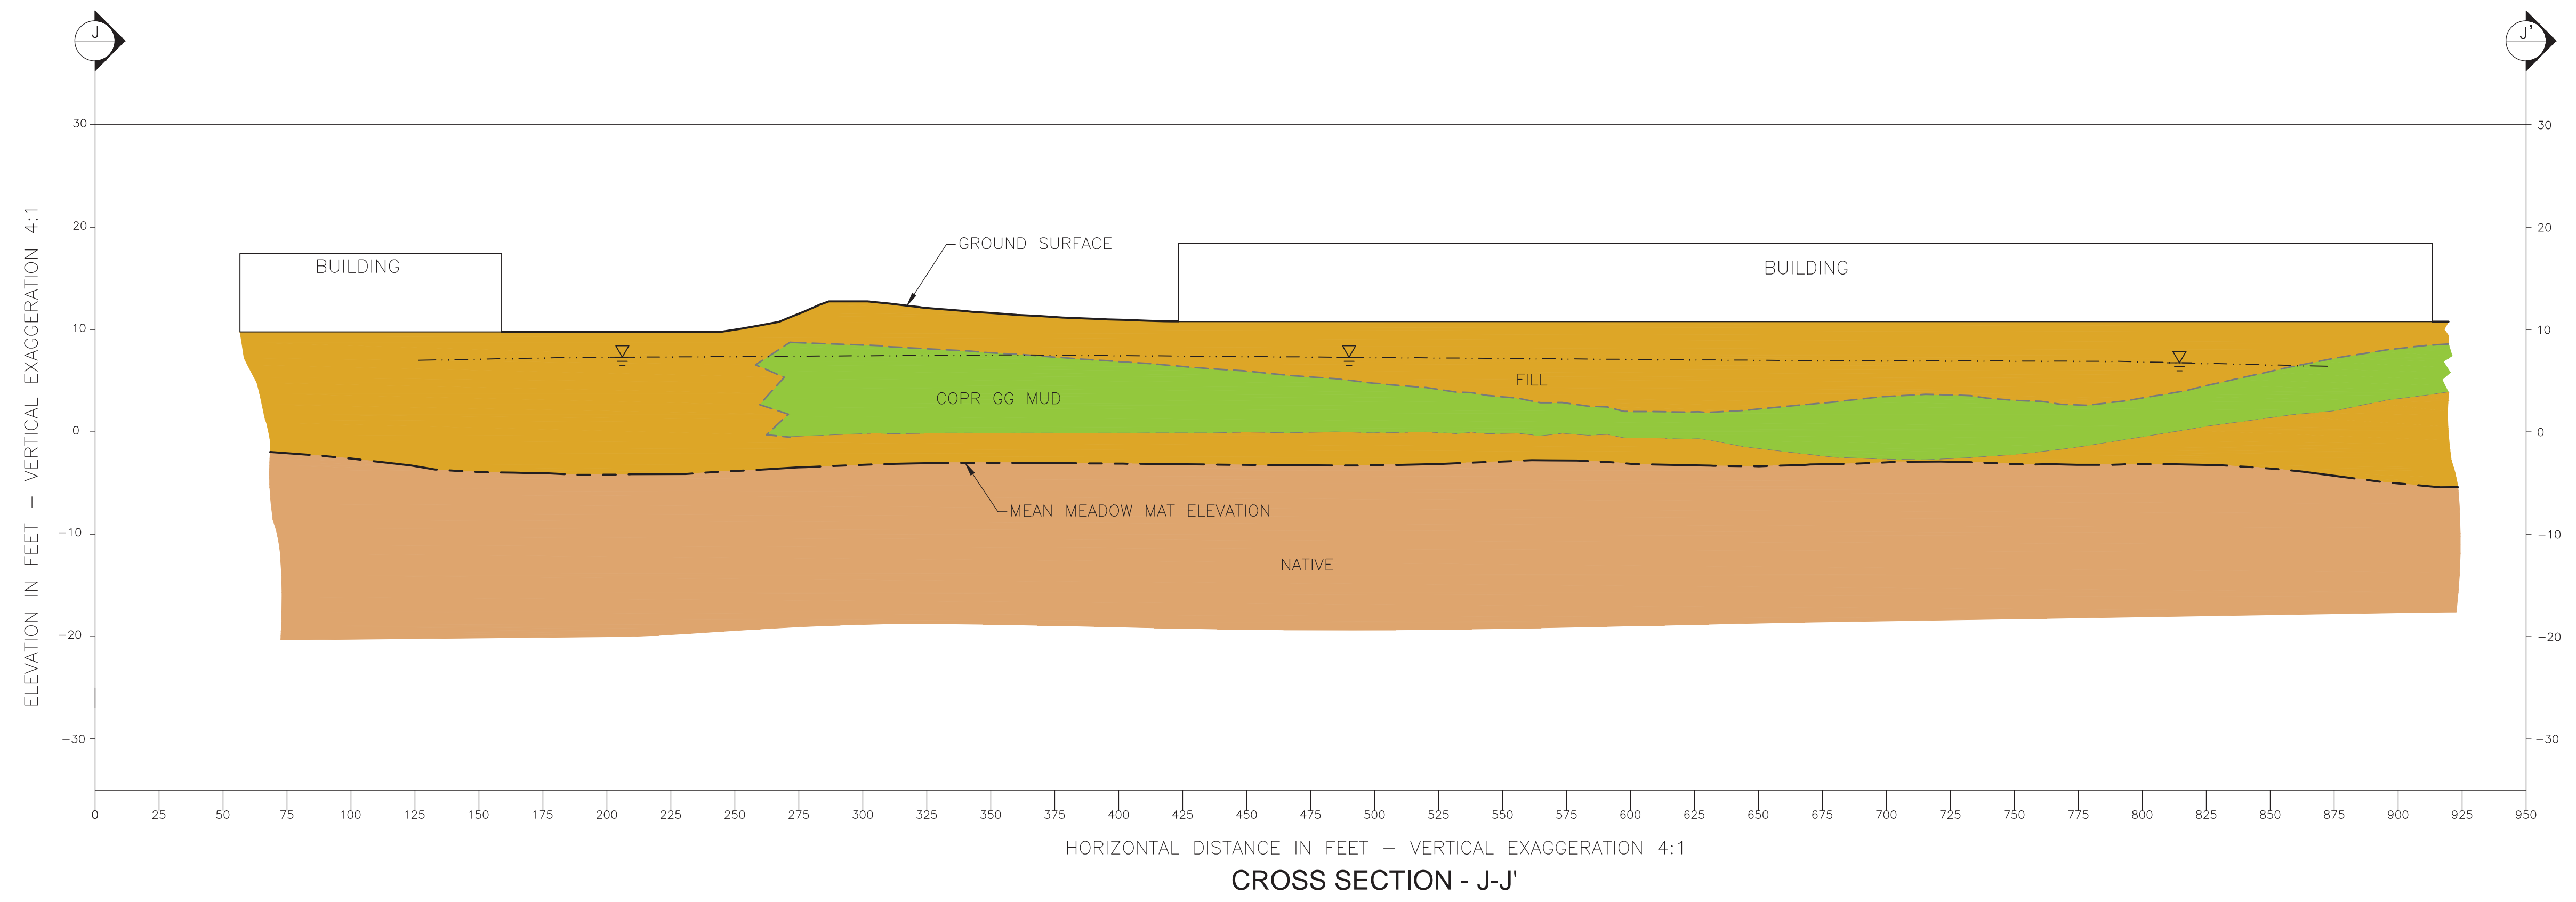

CROSS SECTION - J-J'

NOT FOR CONSTRUCTION

NO	DRWN/DATE	REVISION	CHKD/DATE	APPVD/DATE
1	A	R.M.T/05/16/11	RAWP	

AECOM
20 Kingsbridge Road, Suite 620
 Piscataway, NJ 08854
 www.aecom.com

PPG INDUSTRIES
 GARFIELD AVENUE SITES
 JERSEY CITY, HUDSON COUNTY, NEW JERSEY

PROJ. NO.: 60190341.500A DATE: 05/16/11

CROSS SECTION J-J'
CONCEPTUAL REMEDIAL DESIGN

REMEDIAL ACTION
 WORK PLAN

DRAWING NUMBER:
1-13

SHEET NUMBER:
A

REVISION