
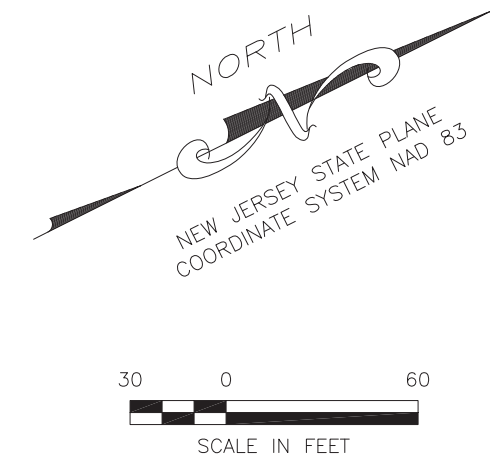


File: A:\Rem_Eng\Project Files\PPG Industries\Garfield Avenue\2012 Design\CAD\DWG\PPG - 2012 Design C-01.dwg Layout: P03 Exc Plan User: warner Plot Date: Nov 19, 2014 - 3:52pm Ver: 5

LEGEND	
	EXCAVATION CONTOUR 10 FT
	EXCAVATION CONTOUR 2 FT
	EXCAVATION SHORING
	JERSEY BARRIER W/FENCE
	STRAW BALE SILT FENCE

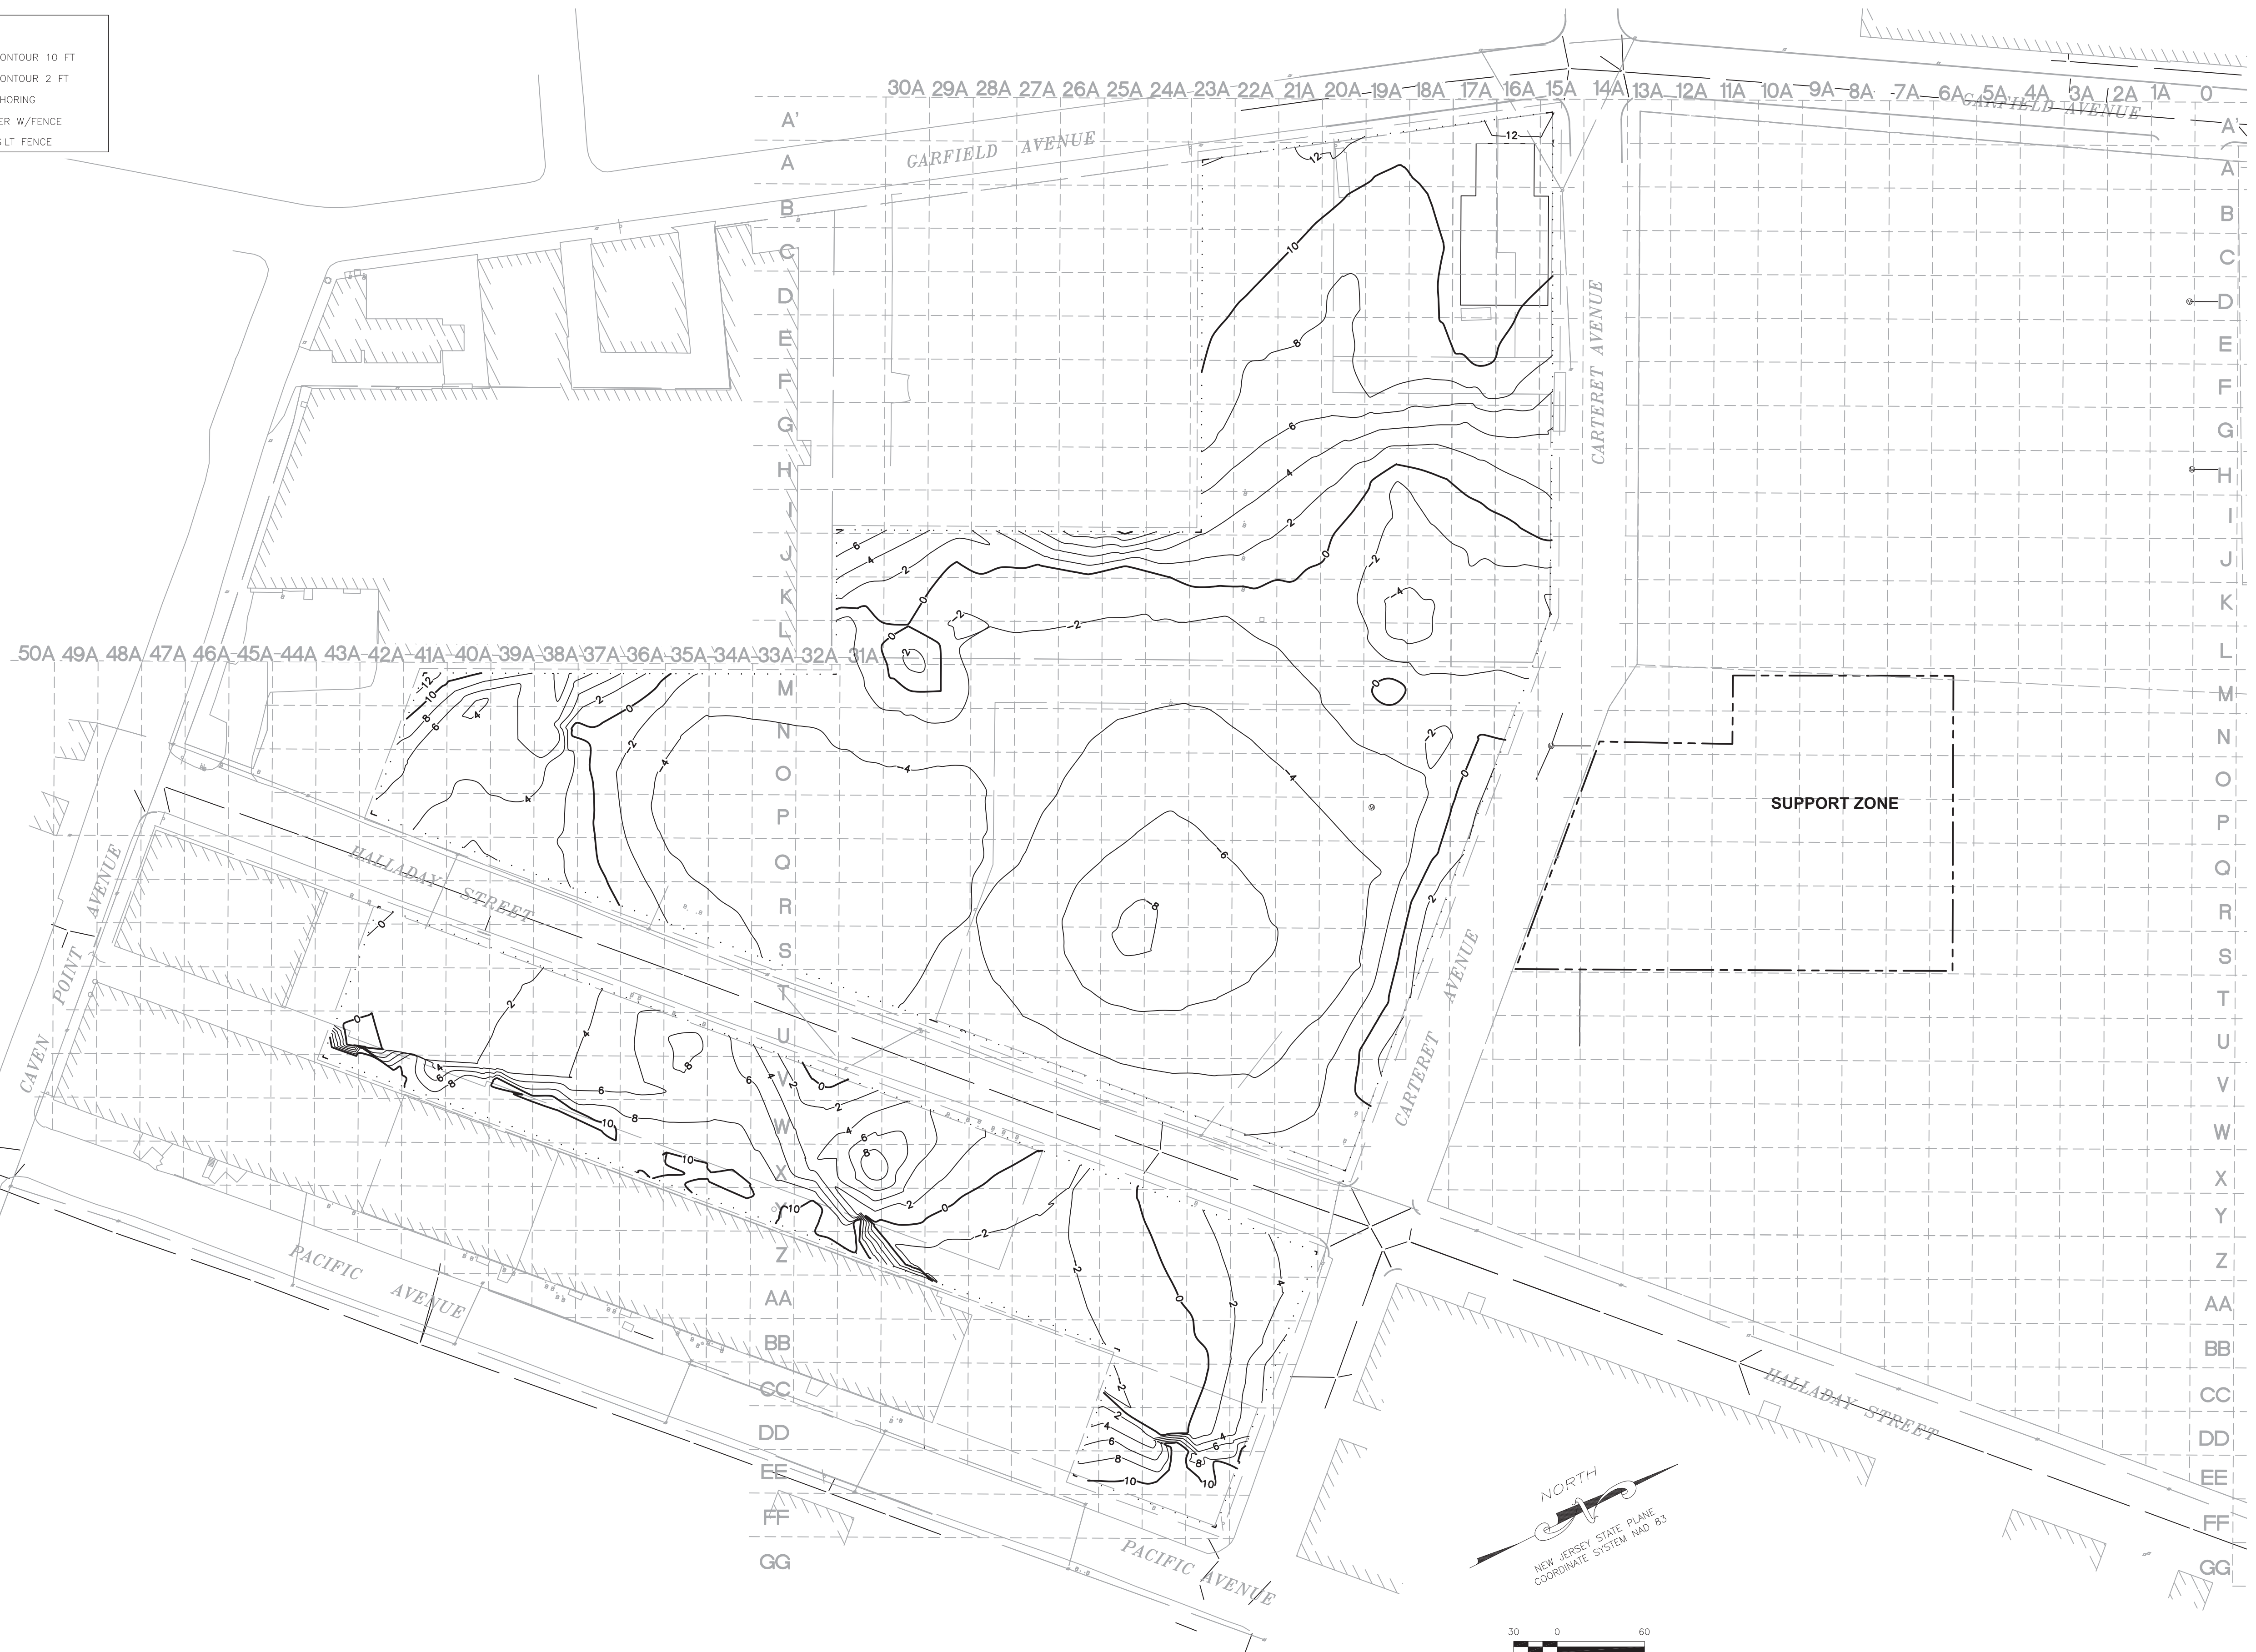

NOTE:
 1. FINAL VERTICAL EXCAVATION LIMITS WILL BE BASED ON VISUAL OBSERVATIONS AND FIELD CONFIRMATION SAMPLING.

NOT FOR CONSTRUCTION

NO	DRWN/DATE	REVISION	CHKD/DATE	APPVD/DATE
A	FCW 10/05/16/11	RAWP		
B	R.M.T.12/08/11	NU DEP COMMENTS EDITS		
C	C.W.M.12/08/11	M.N.Q.12/08/11		

AECOM
 20 Poplarlands Road, Suite 420
 Piscataway, NJ 08854
 www.aecom.com

PPG INDUSTRIES
 GARFIELD AVENUE SITES
 JERSEY CITY, HUDSON COUNTY, NEW JERSEY

PROJ. NO.: 60190341.500A DATE: 05/16/11

**CONCEPTUAL
 PHASE 3 EXCAVATION PLAN**

REMEDIAL ACTION
 WORK PLAN

DRAWING NUMBER: 6-8
SHEET NUMBER: B
REVISION