


BLOCK 21503
LOT 11
a.k.a
BLOCK 2154.4
LOT 4
a.k.a
BLOCK 1497
LOT 4

LEGEND

	SITE 65 BOUNDARY		SUPPLEMENTAL REMEDIATION AREA
	16" Ø WATER LINE		RELEASED AREA
	CHAIN-LINK FENCE		CATCH BASIN
	EDGE OF PAVEMENT		EXISTING MONITORING WELL (ALL WELLS SHOWN ARE ASSOCIATED WITH HCC SITE 63 PI No. G000008791)
	UTILITY POLE		MARK OUT APPROXIMATE LOCATION
	HYDRANT		

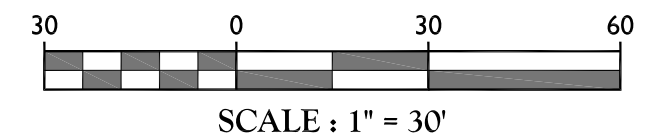

REFERENCE:
1. "BURMA ROAD EXHIBIT" DRAWING NO. 14000664C BY MASER CONSULTING, PA. LAST REVISED ON DECEMBER 19, 2017.

- NOTES:
- 1) LOCATION OF UNDERGROUND WATER PIPE BASED ON SUBSURFACE UTILITY ENGINEERING MARKOUTS PERFORMED ON 11-7-17 BY MASER CONSULTING, P.A. AND FIELD MEASUREMENTS PROVIDED BY APTIM ENVIRONMENTAL & INFRASTRUCTURE ON 11-21-17.
 - 2) THE SOUTHERLY AND SOUTHEASTERLY BOUNDARY OF "SITE 65" IS 3' FROM THE EDGE OF THE WATER PIPE (3'-8" FROM THE CENTER).
 - 3) MASER CONSULTING DID NOT PERFORM A BOUNDARY SURVEY. LOT 11 BOUNDARY IS BASED ON A SURVEY ENTITLED "BOUNDARY SURVEY OF LOT 11, BLOCK 21503, TAX MAP OF THE CITY OF JERSEY CITY, HUDSON COUNTY, STATE OF NEW JERSEY" PREPARED BY FARALDI GROUP, INC., DATED MAY 3, 2013.
 - 4) THE SOUTHERLY AND SOUTHEASTERLY BOUNDARY OF "RELEASED AREA" PROVIDED BY APTIM ENVIRONMENTAL & INFRASTRUCTURE.
 - 5) THE GROUNDWATER ELEVATION USED FOR THE EVALUATION OF THE IMPACT TO GROUND WATER (IGW) EXPOSURE PATHWAY IS 5.2 FEET NAVD88.
 - 6) HORIZONTAL DATUM NAD 1983, VERTICAL DATUM NAVD88.
 - 7) P.O.B.—POINT OF BEGINNING.

<p>APTIM Environmental & Infrastructure, LLC 200 Horizon Center Trenton, New Jersey 08691</p>		DESIGNED BY: PPG HUDSON COUNTY, NEW JERSEY	
		DRAWN BY: A.Y.	
CHECKED BY: C. Leavey		FIGURE 1 SITE 65 BOUNDARY JERSEY CITY RIGHT-OF-WAY BURMA ROAD AND MORRIS PESIN DRIVE JERSEY CITY, NEW JERSEY	
APPROVED BY: C. Leavey	DATE: 2/26/19	SCALE: AS SHOWN	FIGURE NO. 1