



File: A:\Rem\_Eng\Project Files\PPG Industries\Garfield Avenue\RM\_Design\Design\Cross-Sections\Cross-Sections\_12-05-11.dwg Layout: B-B User: wisner Plotter: May 22, 2012 - 1:03pm 1/15

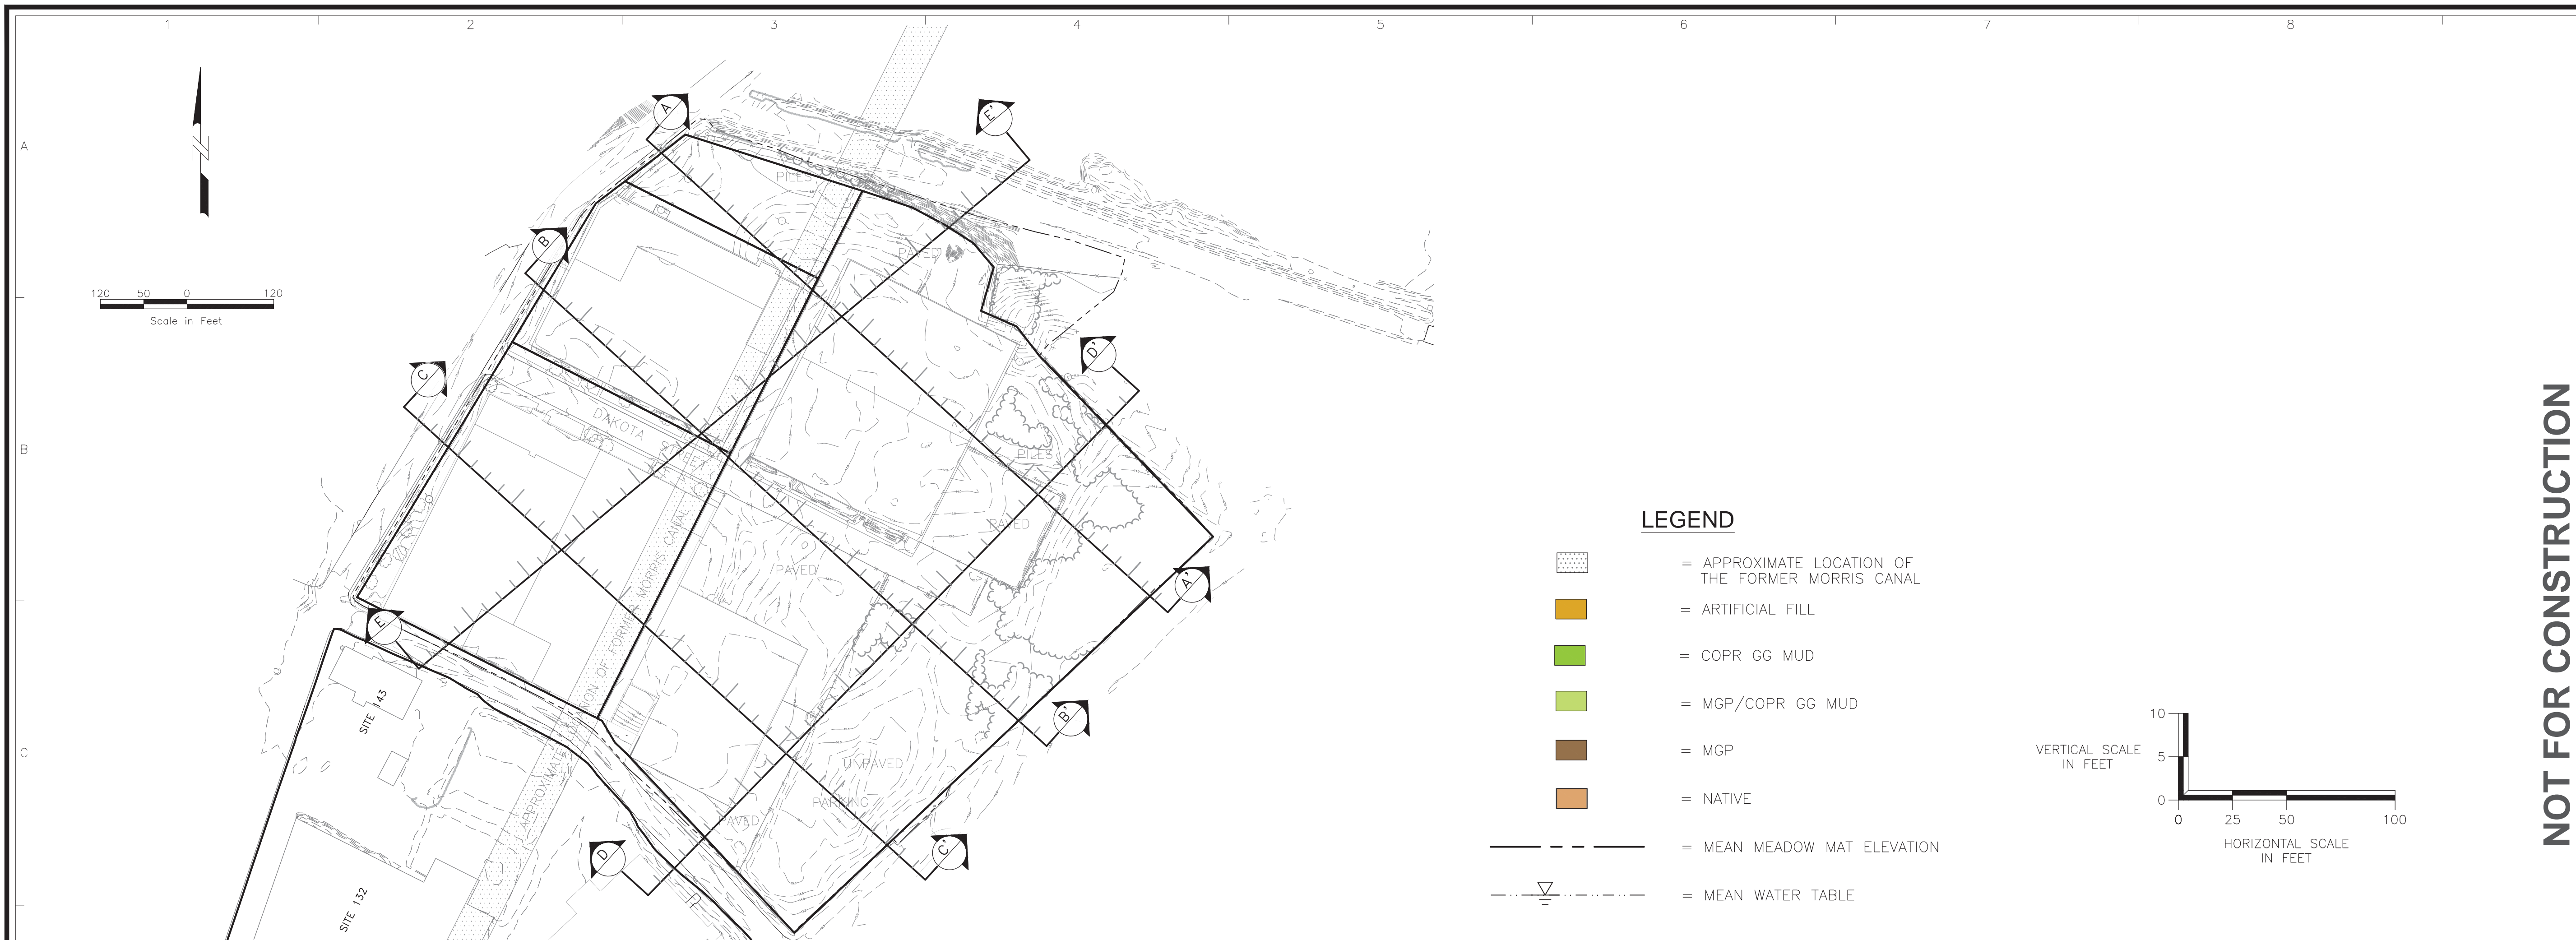

SITE LAYOUT AND CROSS SECTION LOCATIONS

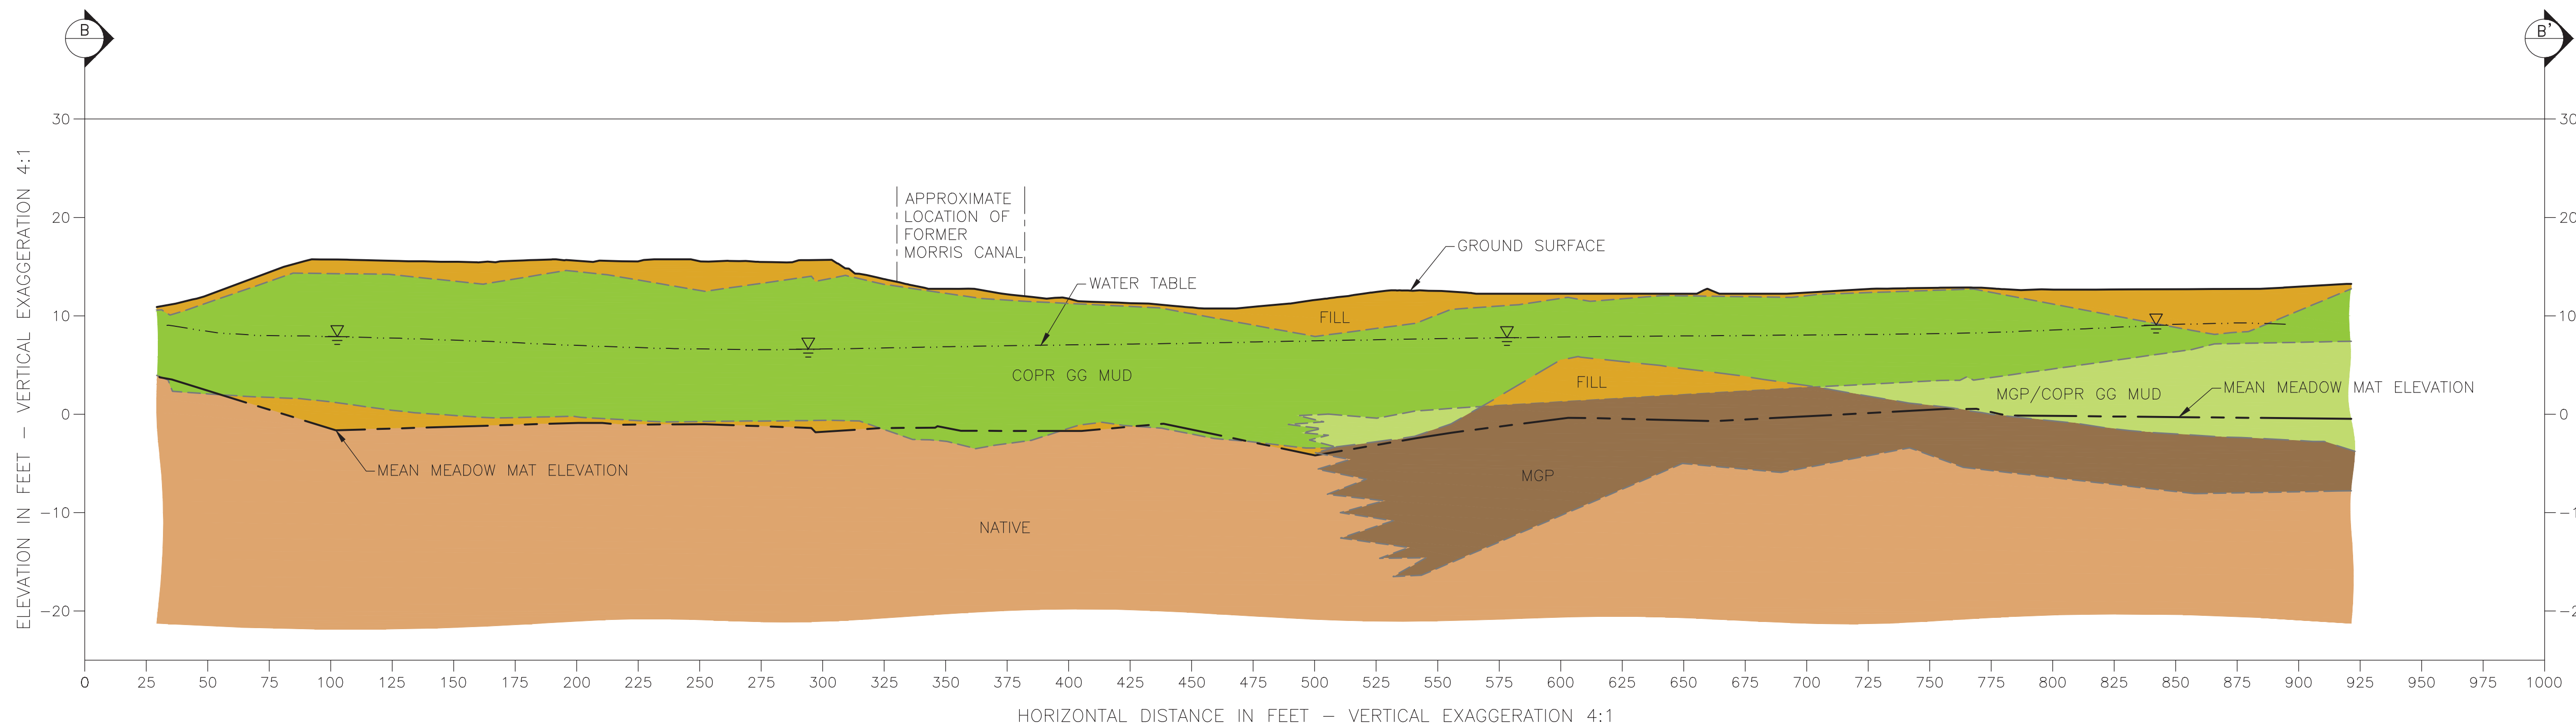

CROSS SECTION - B-B'

**NOT FOR CONSTRUCTION**

|    |                |          |           |           |
|----|----------------|----------|-----------|-----------|
| NO | DRW/DATE       | REVISION | CHKD/DATE | APPV/DATE |
| A  | R.M.T/05/16/11 | RAWP     |           |           |

**AECOM**  
30 Kingsbridge Road, Suite 620  
 Piscataway, NJ 08854  
 www.aecom.com

PPG INDUSTRIES  
 GARFIELD AVENUE SITES  
 JERSEY CITY, HUDSON COUNTY, NEW JERSEY

PROJ. NO.: 60190341-500A DATE: 05/16/11

**CROSS SECTION B-B'**  
**CONCEPTUAL REMEDIAL DESIGN**

REMEDIAL ACTION  
 WORK PLAN

DRAWING NUMBER:  
**1-5**

SHEET NUMBER:  
**A**

REVISION