



File: P:\JOBS\REM ENG\PROJECT FILES\PPG INDUSTRIES\GARFIELD AVENUE\30% DESIGN\CADD\DWGS\CARTERET\REV 00\C-04.DWG

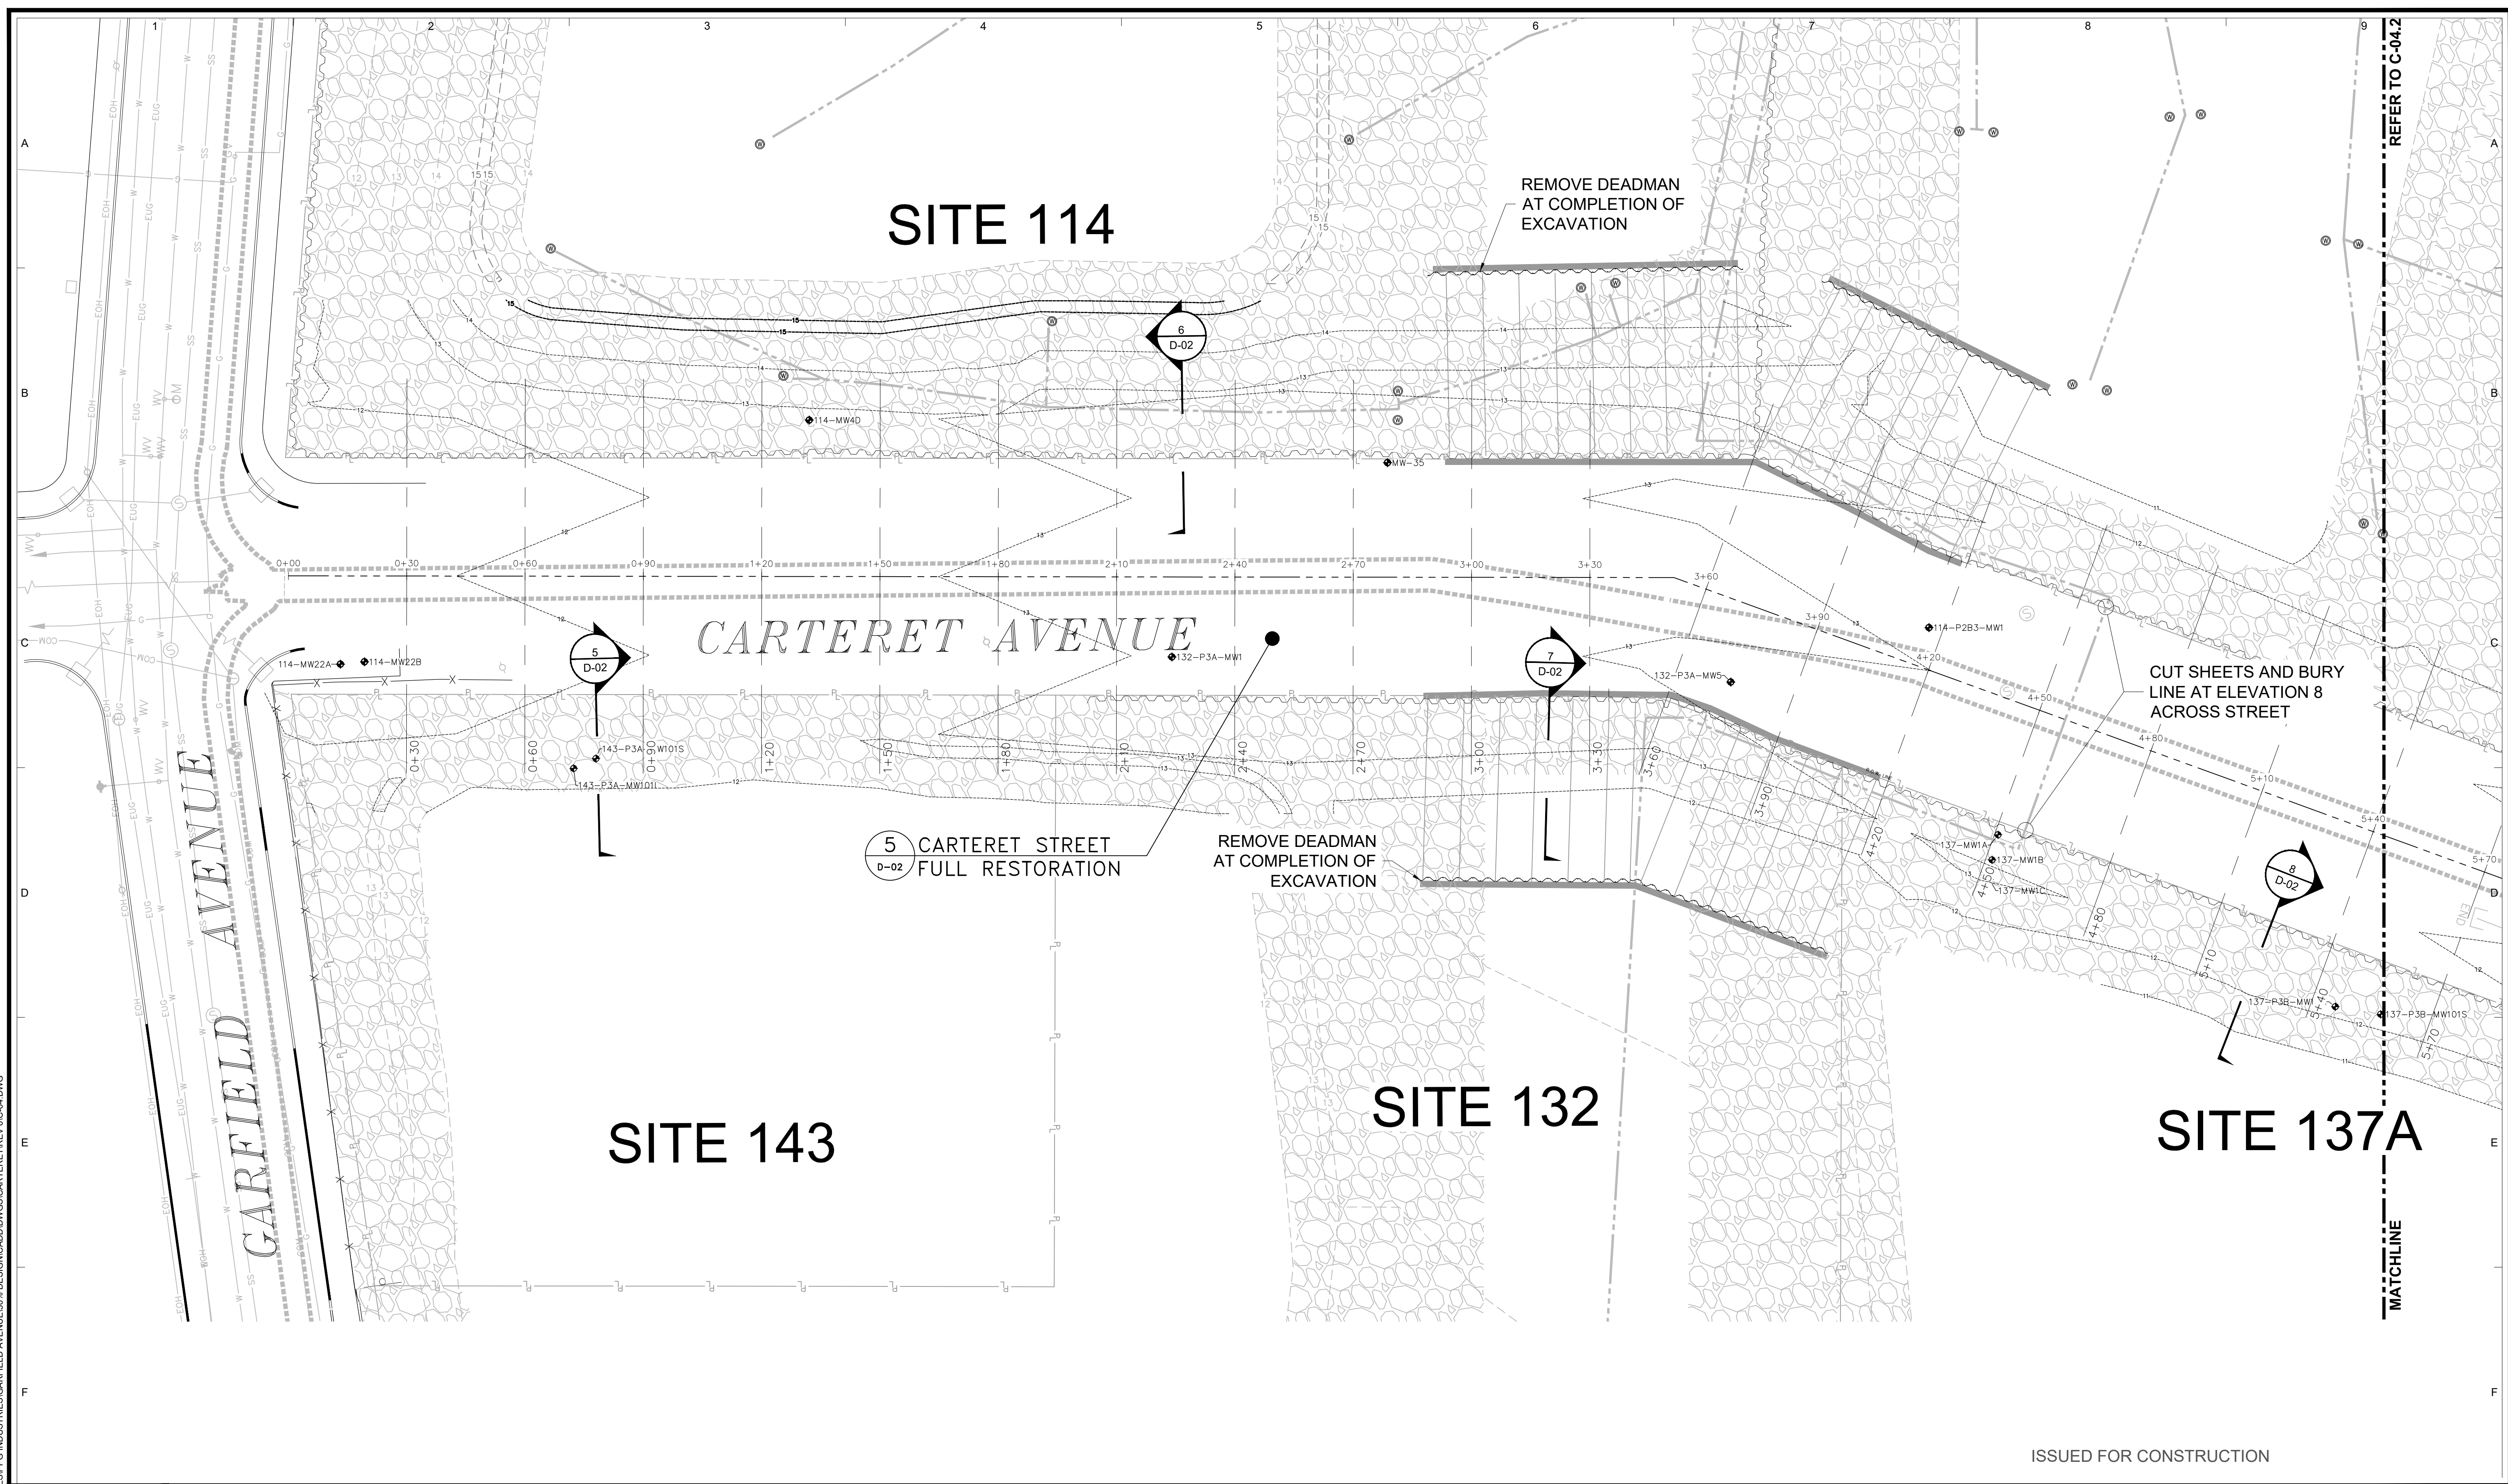

7						
6						
5						
4						
3						
2						
1						
0	ASK	04/24/19	ISSUED FOR CONSTRUCTION			
NO	DRWN	DATE	REVISION	CHKD	DATE	APPVD DATE

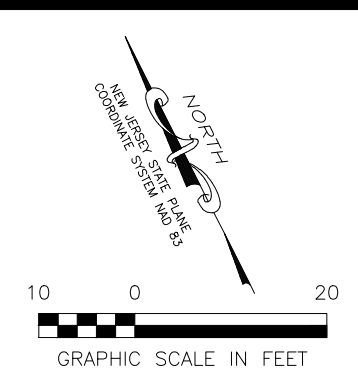

AECOM

AECOM
30 Knightsbridge Road, Suite 520
Piscataway, NJ 08854
www.aecom.com

PPG
GARFIELD AVENUE GROUP OF SITES
JERSEY CITY, NEW JERSEY

PROJ. NUMBER: 60580814 DATE: 04/24/2019

ISSUED FOR CONSTRUCTION

RESTORATION PLAN

CARTERET AVENUE
REMEDATION DESIGN DRAWINGS

DRAWING NUMBER: C-04.1
SHEET NUMBER: 1 OF 2
REVISION 0