


File: \\usm11p001\Draws\Projects\Jobs\Rem. Eng\Project_Files\PPG_Industries\Garfield Avenue\100% Design\CCRD\WMS\Construction Drawings\Rev. 01-D-01.dwg Layout: D-02 User: Amy.Kayser Plotted: Jun 03, 2019 - 8:30am Xref:

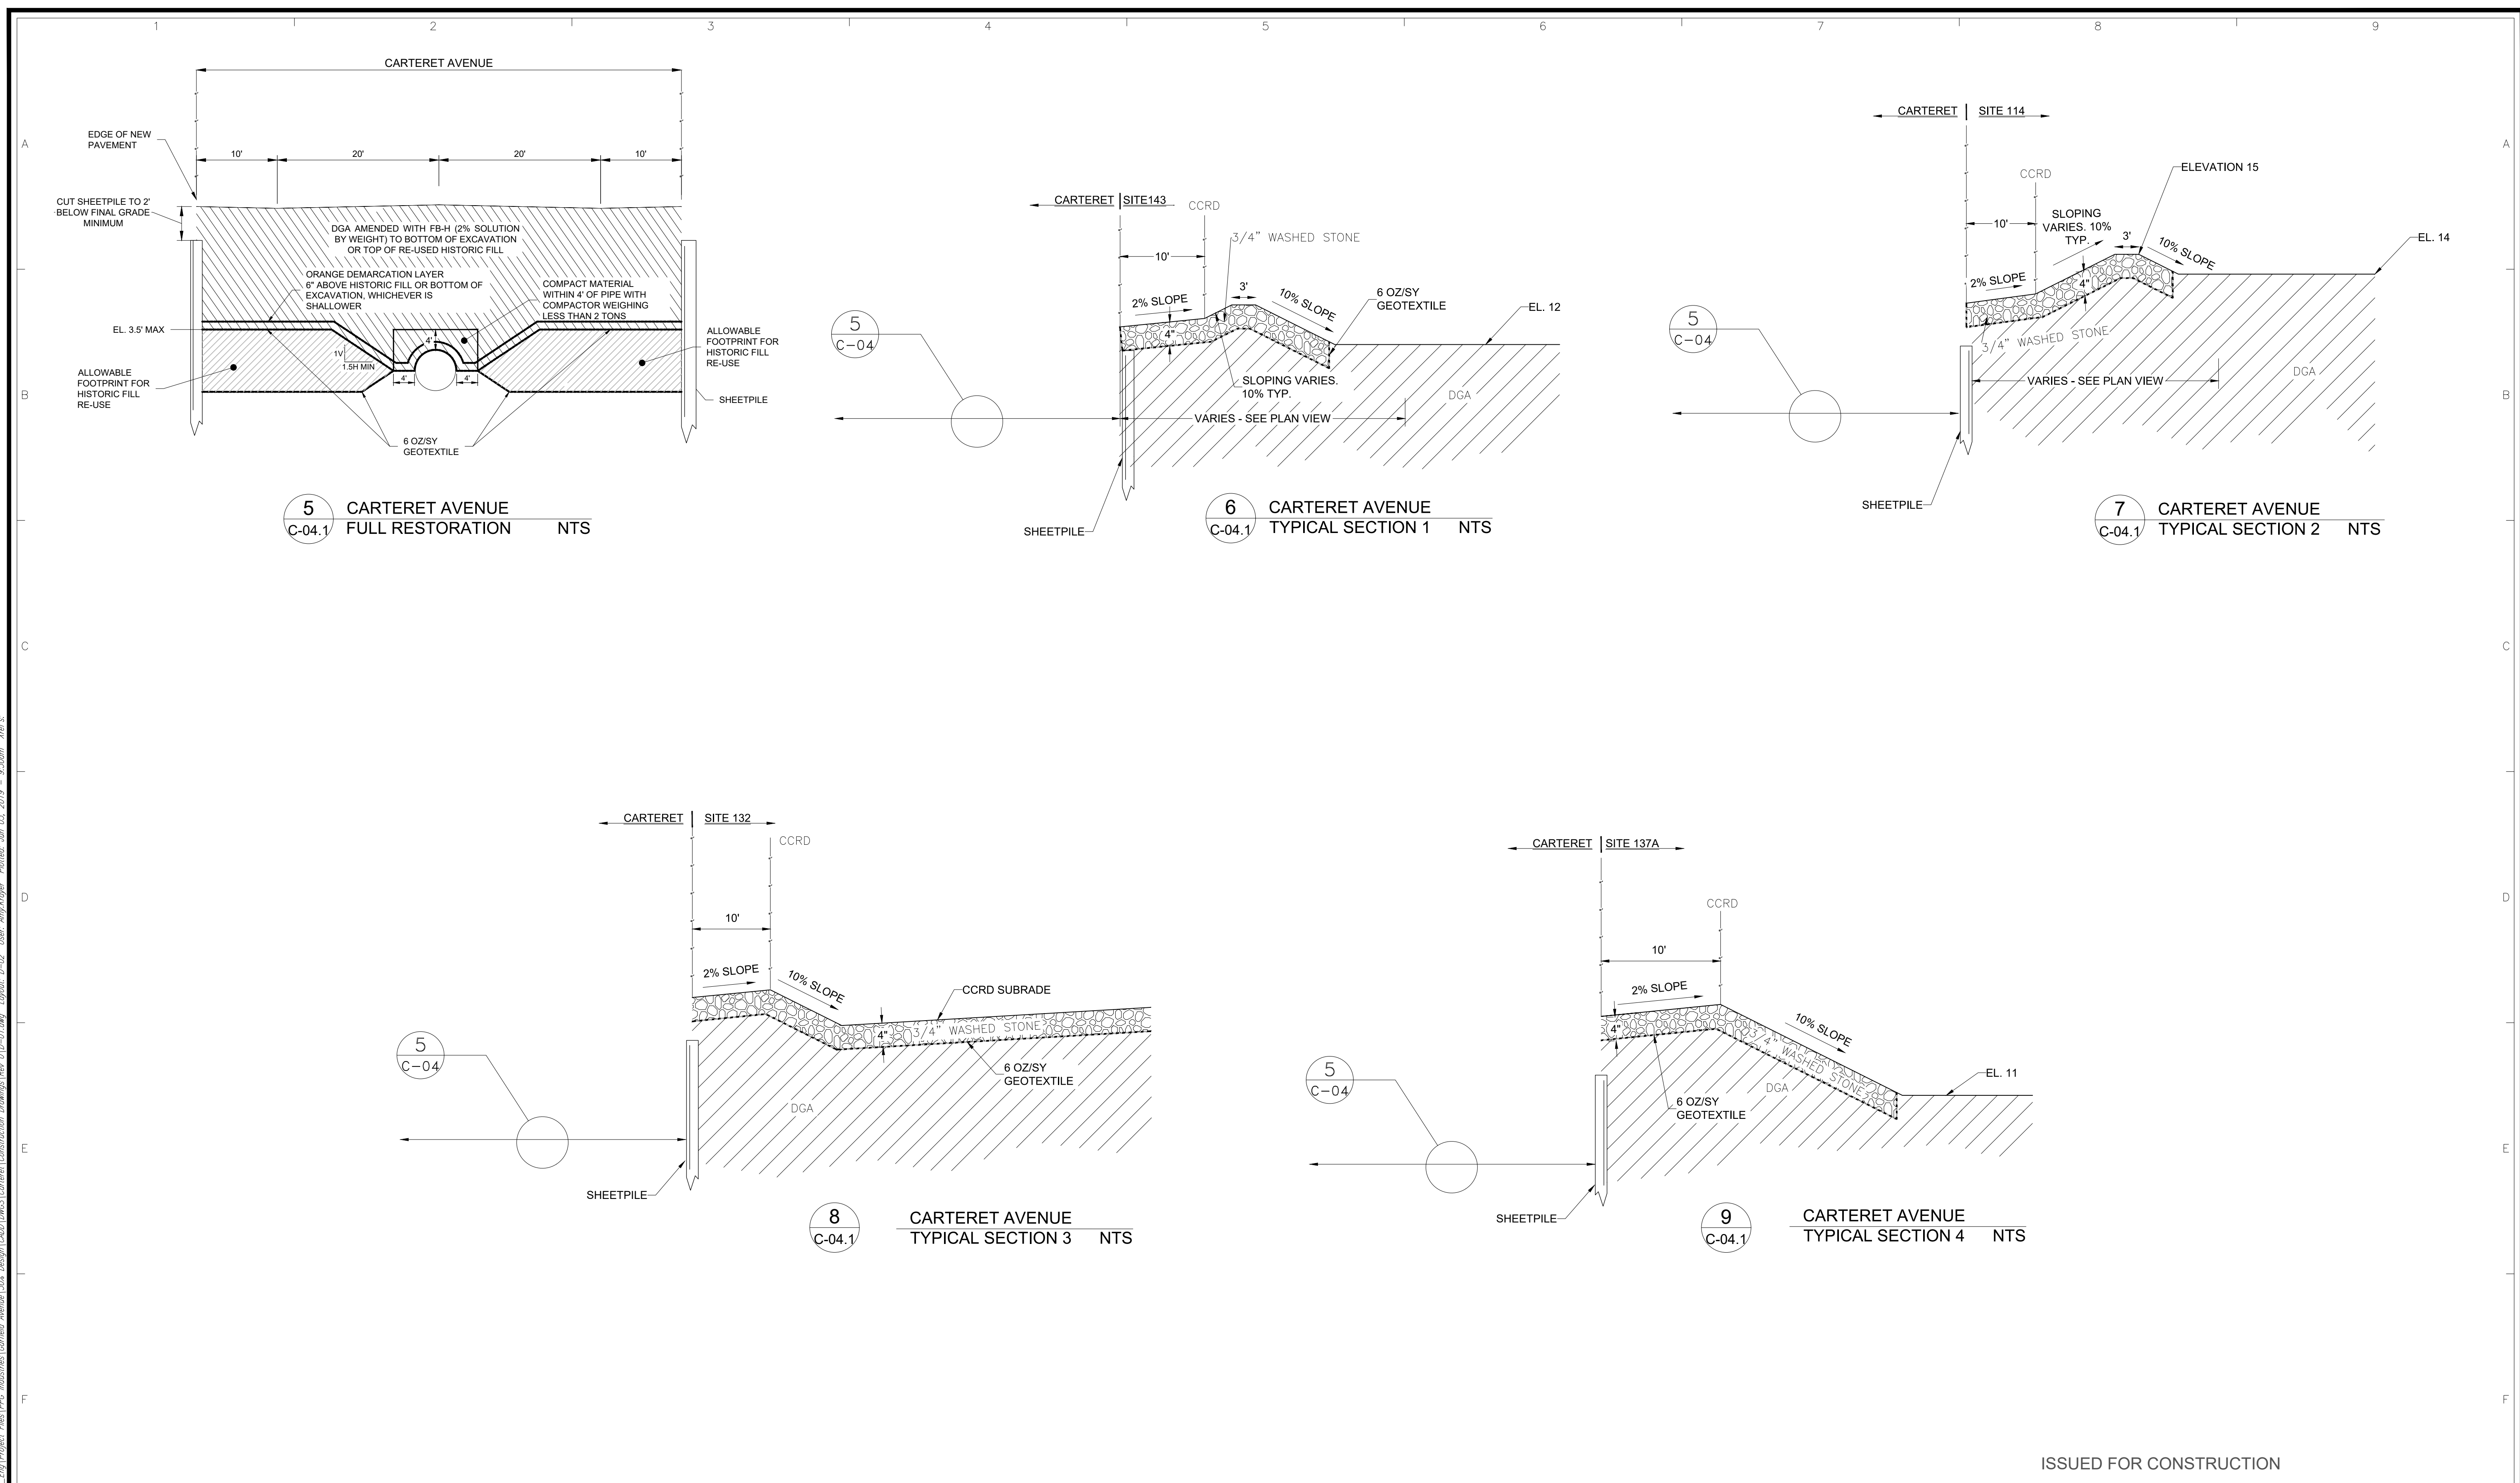

ISSUED FOR CONSTRUCTION

7							
6							
5							
4							
3							
2							
1							
0	ASK	04/24/19	ISSUED FOR CONSTRUCTION				
NO	DRWN	DATE	REVISION	CHKD	DATE	APPVD	DATE



AECOM
 30 Knightsbridge Road, Suite 520
 Piscataway, NJ 08854
 www.aecom.com

PPG
 GARFIELD AVENUE GROUP OF SITES
 JERSEY CITY, NEW JERSEY
 PROJ. NUMBER: 60580814
 DATE: 04/24/2019

RESTORATION DETAILS
 CARTERET AVENUE
 REMEDIATION DESIGN DRAWINGS
 DRAWING NUMBER:
 D-02
 SHEET NUMBER:
 1 OF 1
 REVISION
 0