



File: \\us01\proj01\Draws\Projects\Jobs\Rem.Eng\Project_Files\PPG_Industries\Garfield Avenue\02P Design\CAD\DWG\Construction Drawings\Rev. 2\1-C-03.dwg Layout: X-02.1 User: AmyKrazer Plotter: Jun 03, 2019 - 9:07am Rev's:

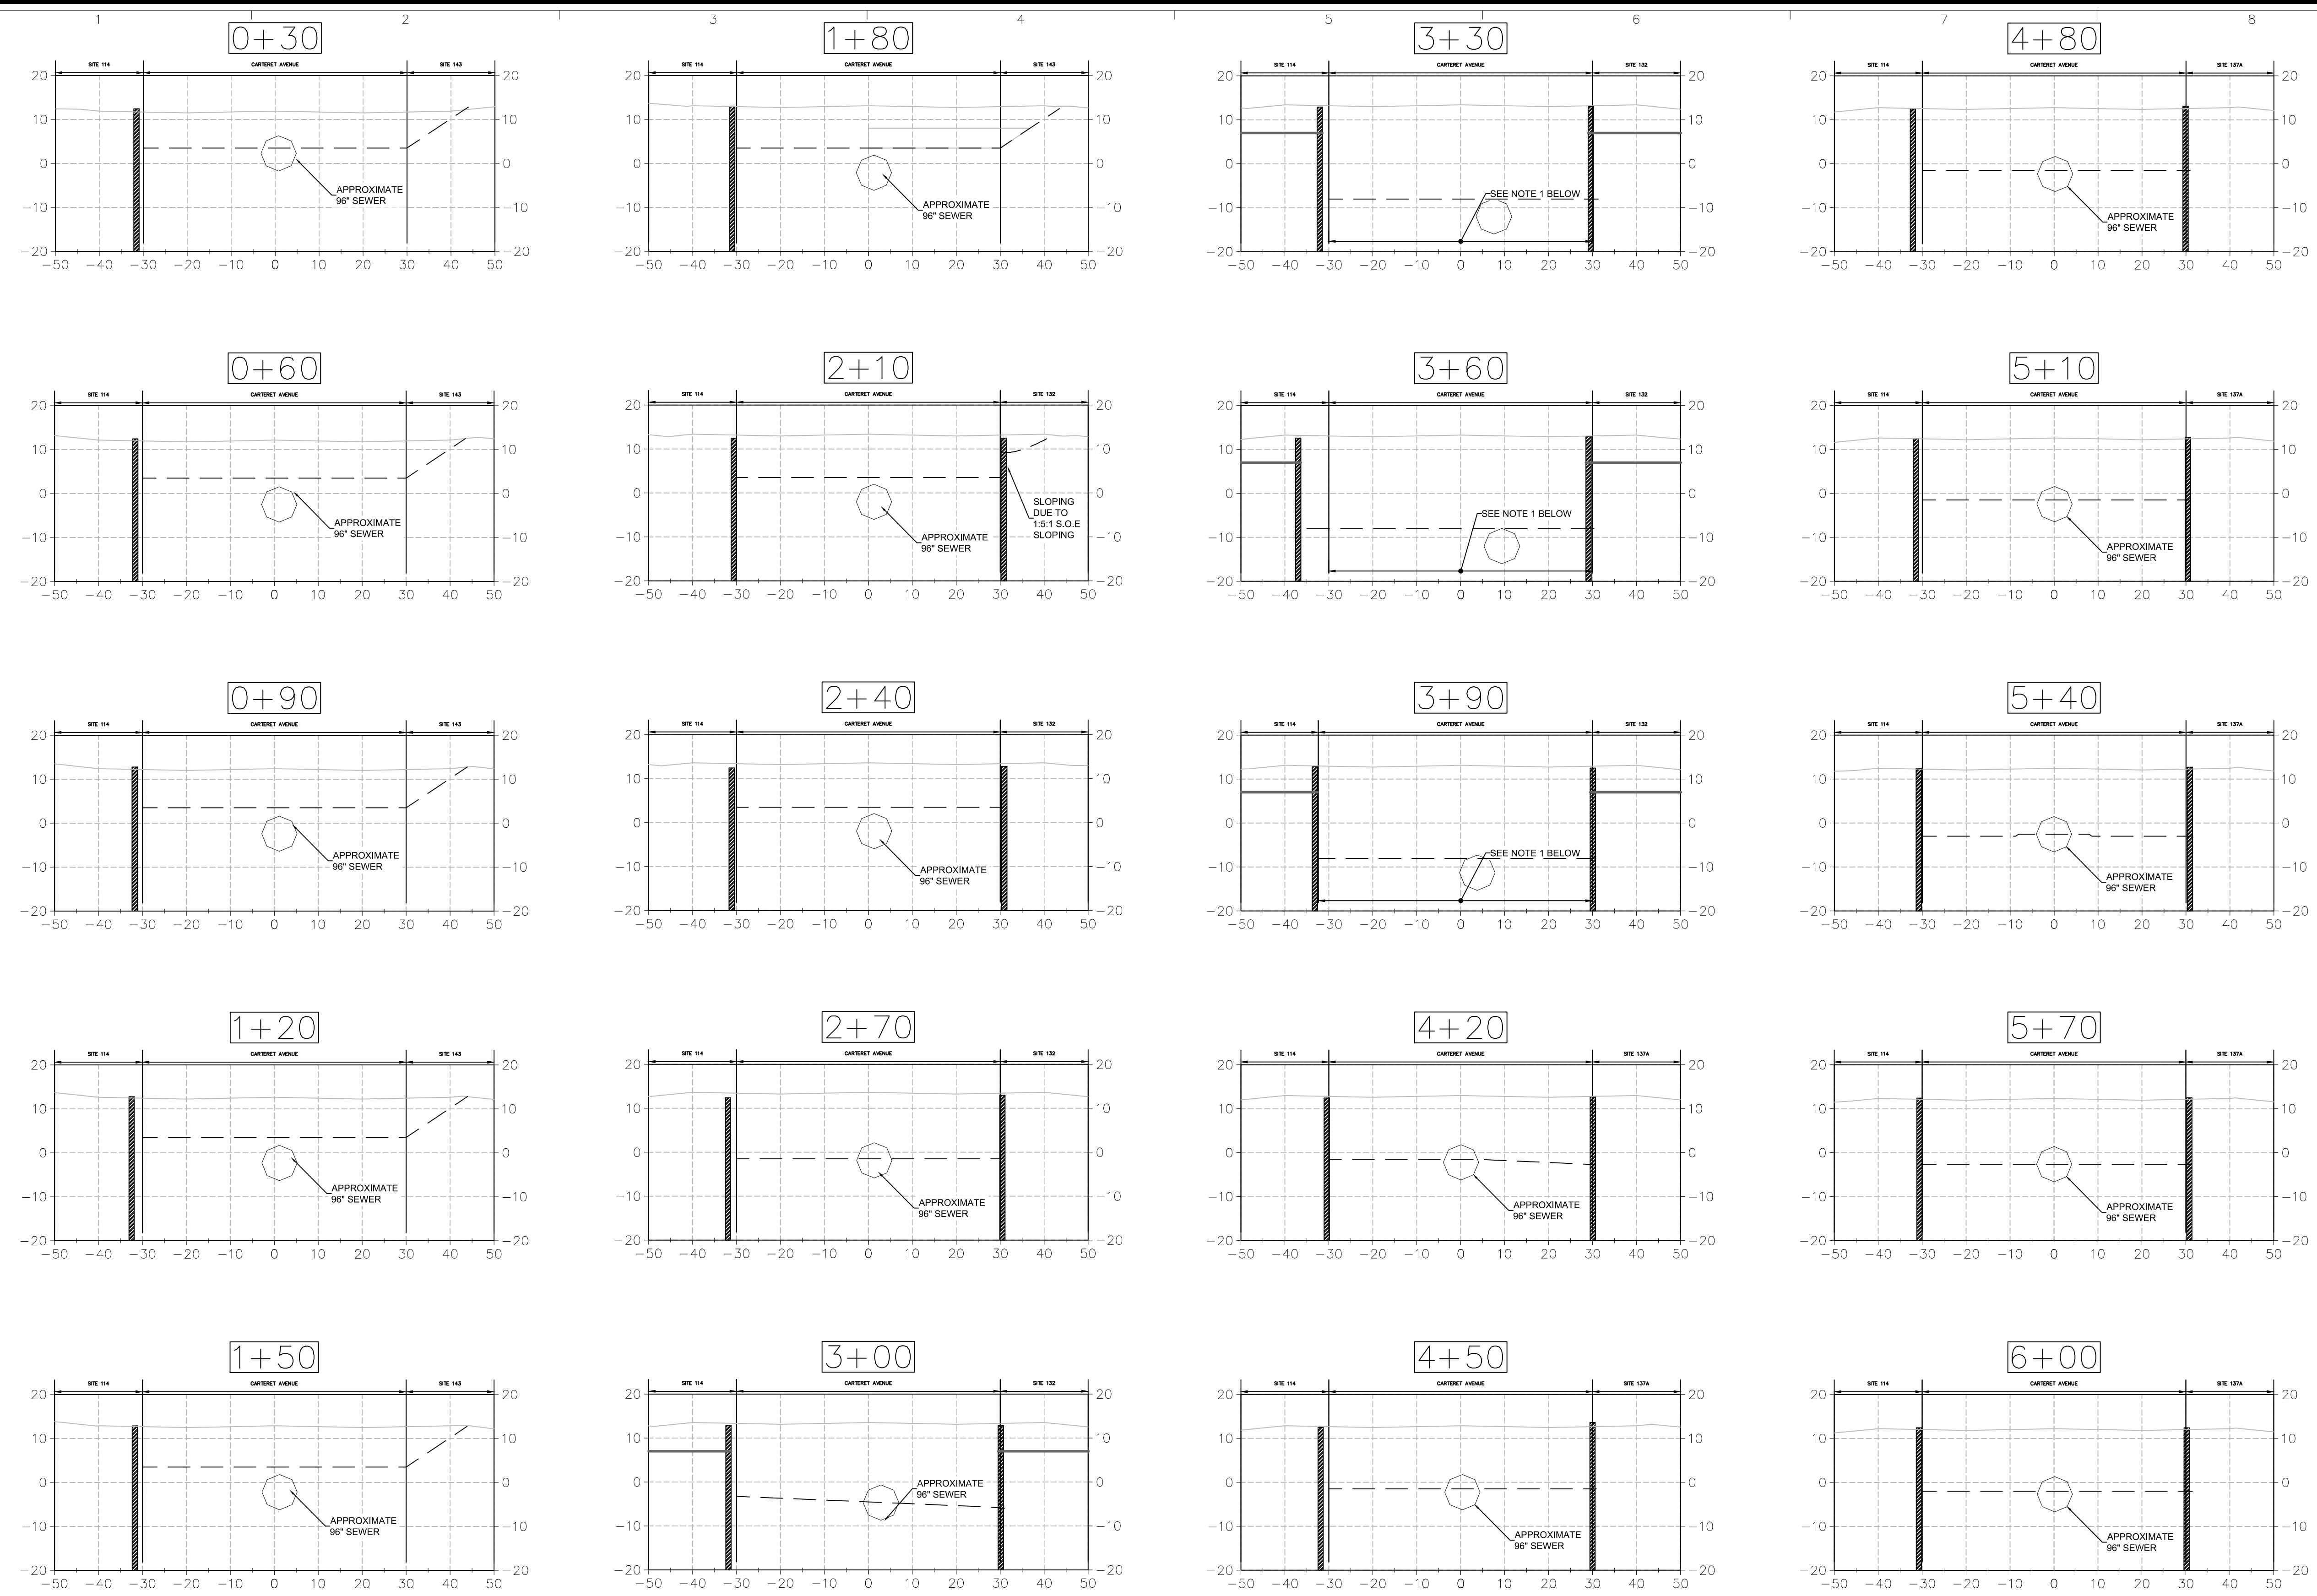

- NOTES:**
1. APPROXIMATE LOCATION OF SIPHON UNDER FORMER MORRIS CANAL. PIPE ELEVATION UNKNOWN.
 2. THE PROPOSED EXCAVATION LIMITS MAY BE REVISED BASED ON THE ELEVATION OF THE 96-INCH SEWER SPRINGLINE.

ISSUED FOR CONSTRUCTION

7							
6							
5							
4							
3							
2							
1							
0	ASK	04/24/2019	ISSUED FOR CONSTRUCTION				
NO	DRWN	DATE	REVISION	CHKD	DATE	APPVD	DATE

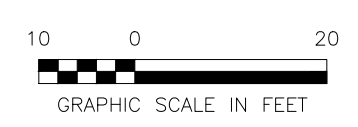

AECOM
 30 Knightsbridge Road, Suite 520
 Piscataway, NJ 08854
 www.aecom.com



PPG
 GARFIELD AVENUE GROUP OF SITES
 JERSEY CITY, NEW JERSEY
 PROJ. NUMBER: 60580814
 DATE: 04/24/2019

RESTORATION CROSS SECTIONS
 CARTERET AVENUE
 REMEDIATION DESIGN DRAWINGS

DRAWING NUMBER:
 X-02.1
 SHEET NUMBER:
 1 OF 2
 REVISION
 0